


RESERVED FOR REGISTERS USE ONLY

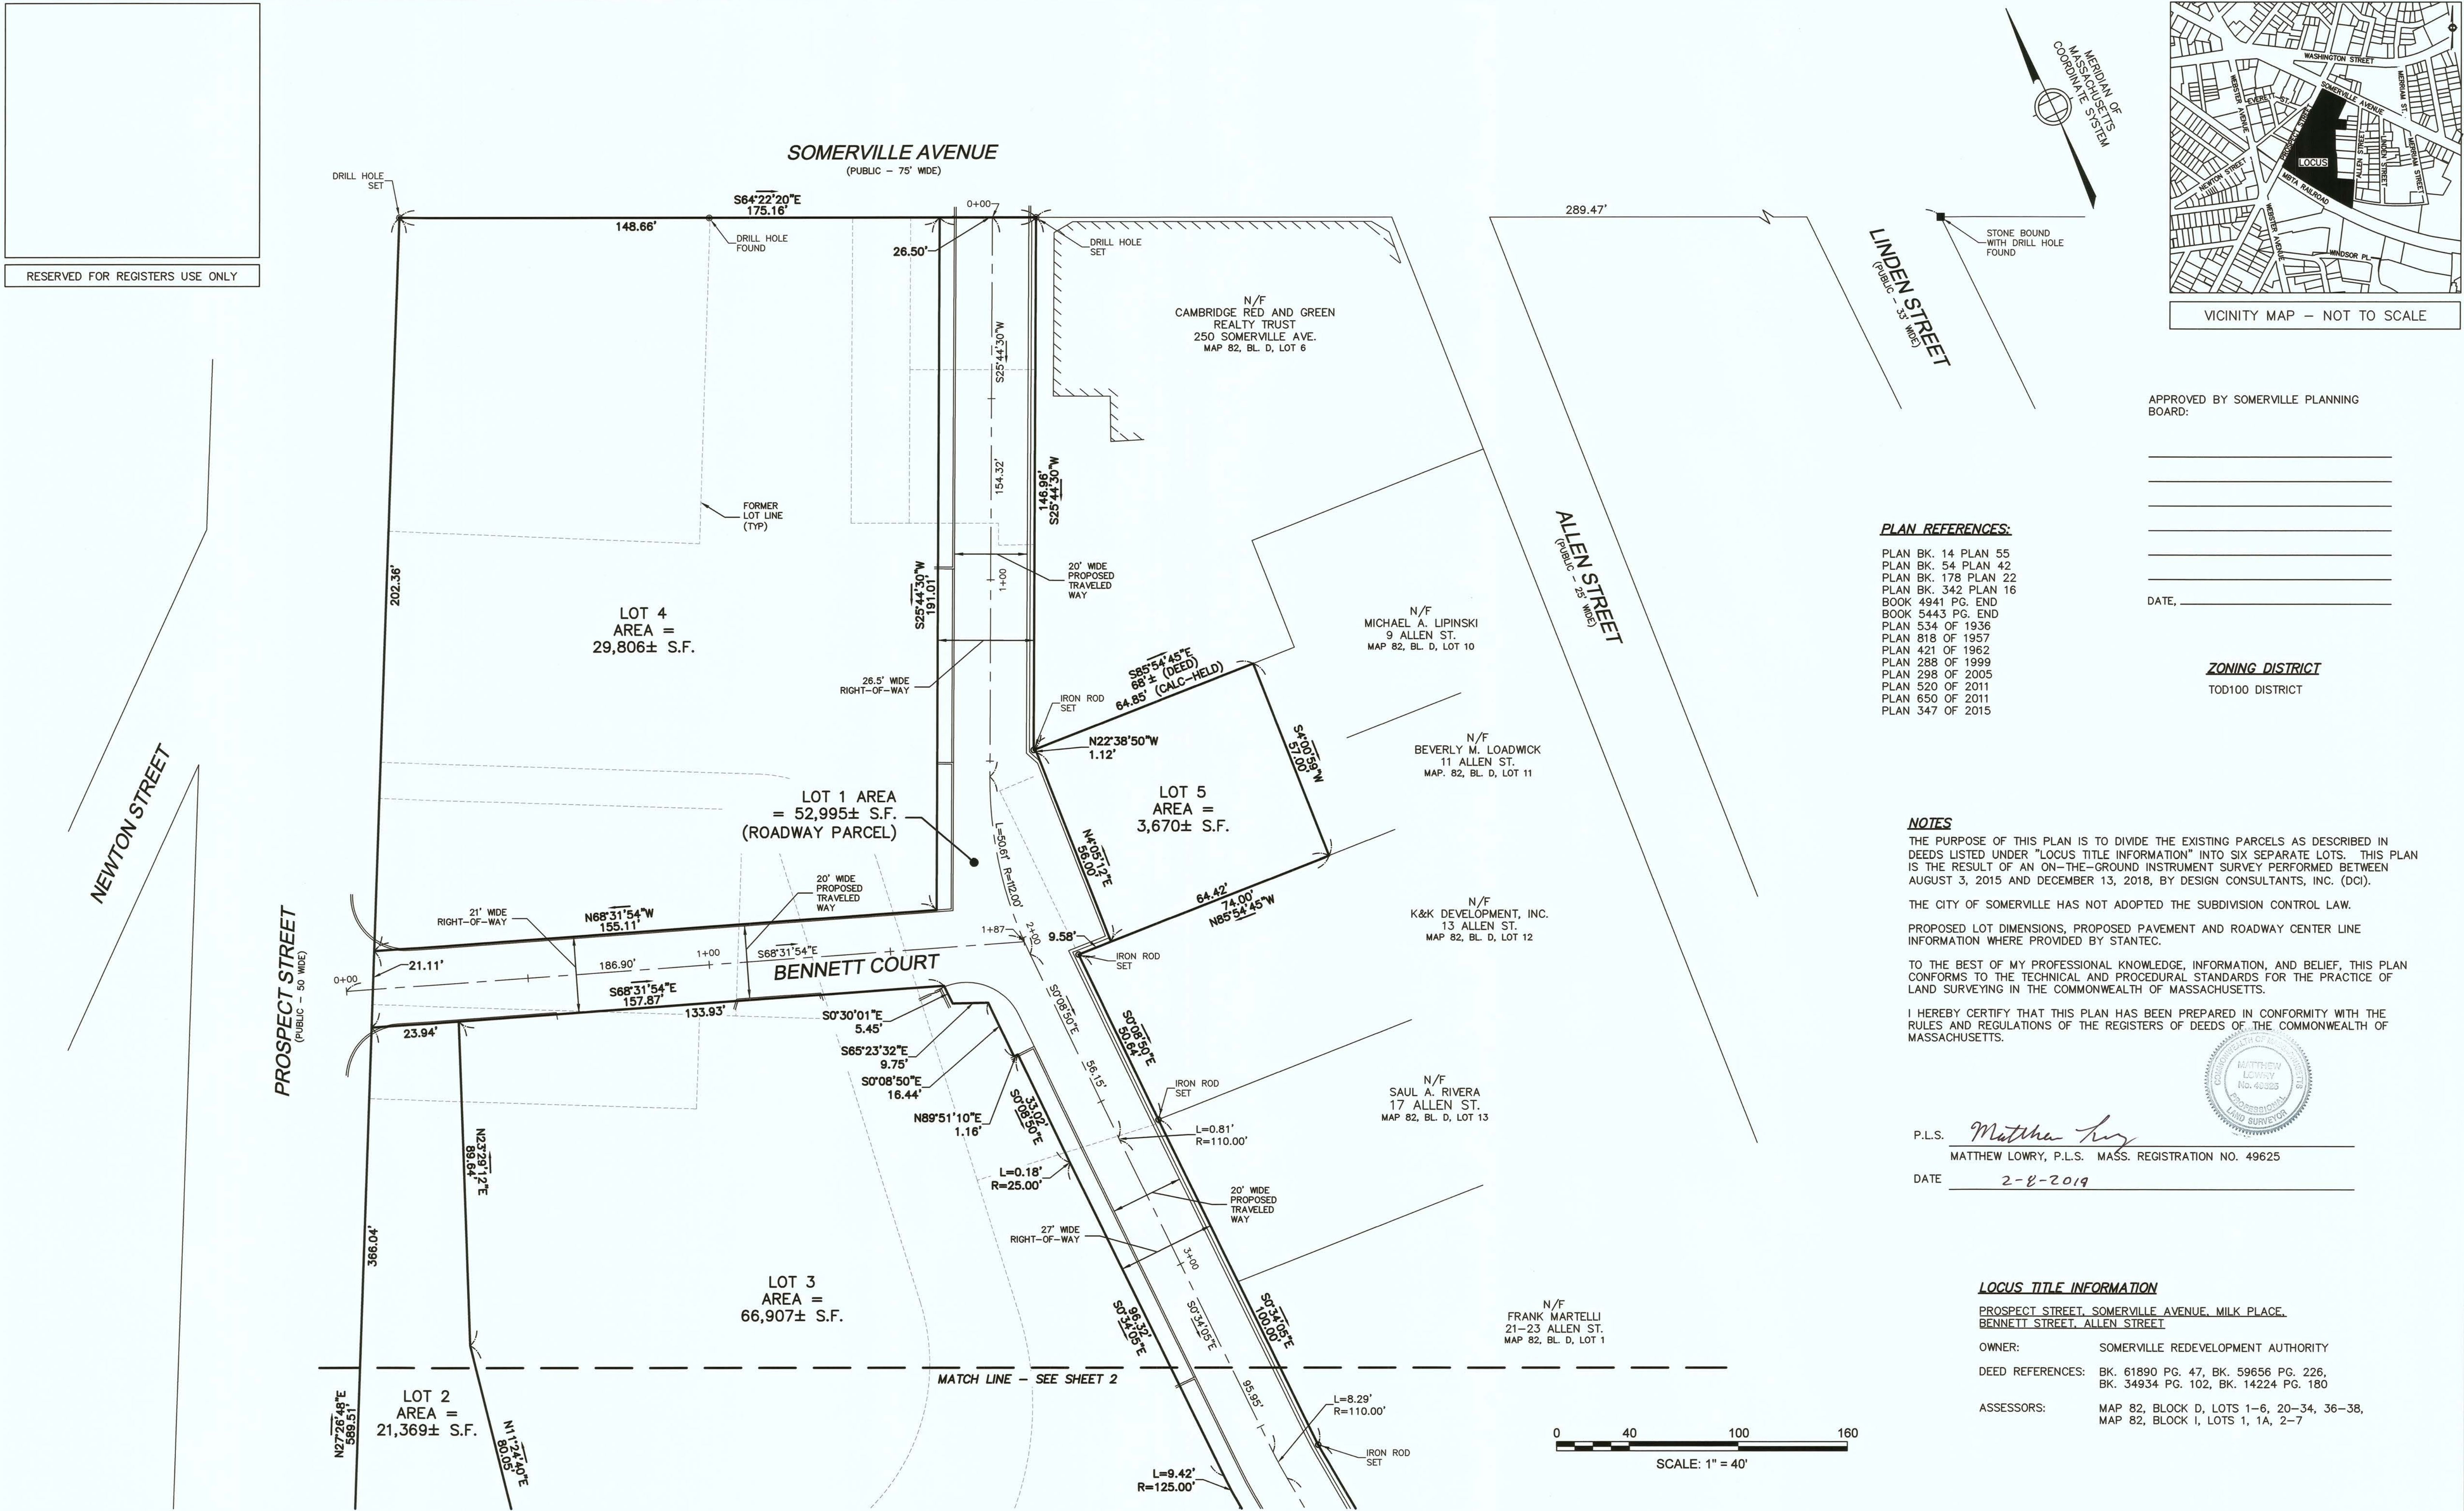


Copyright 2019 Design Consultants, Inc.

P:\2015 Projects\2015-045 Union Sq Parcel D2 Somerville\Drawg\SURVEYING\15-045ad.dwg

| |
|---|
| <div>Design Consultants, Inc.</div> <div>CIVIL ENGINEERS and LAND SURVEYORS</div> <div>120 MIDDLESEX AVENUE<br/>SOMERVILLE, MA 02145<br/>617-776-3350</div> | <div>SCALE:</div> <div>HORIZ: 1"= 40'</div> <div>VERT: </div> | |
|---|



RESERVED FOR REGISTERS USE ONLY

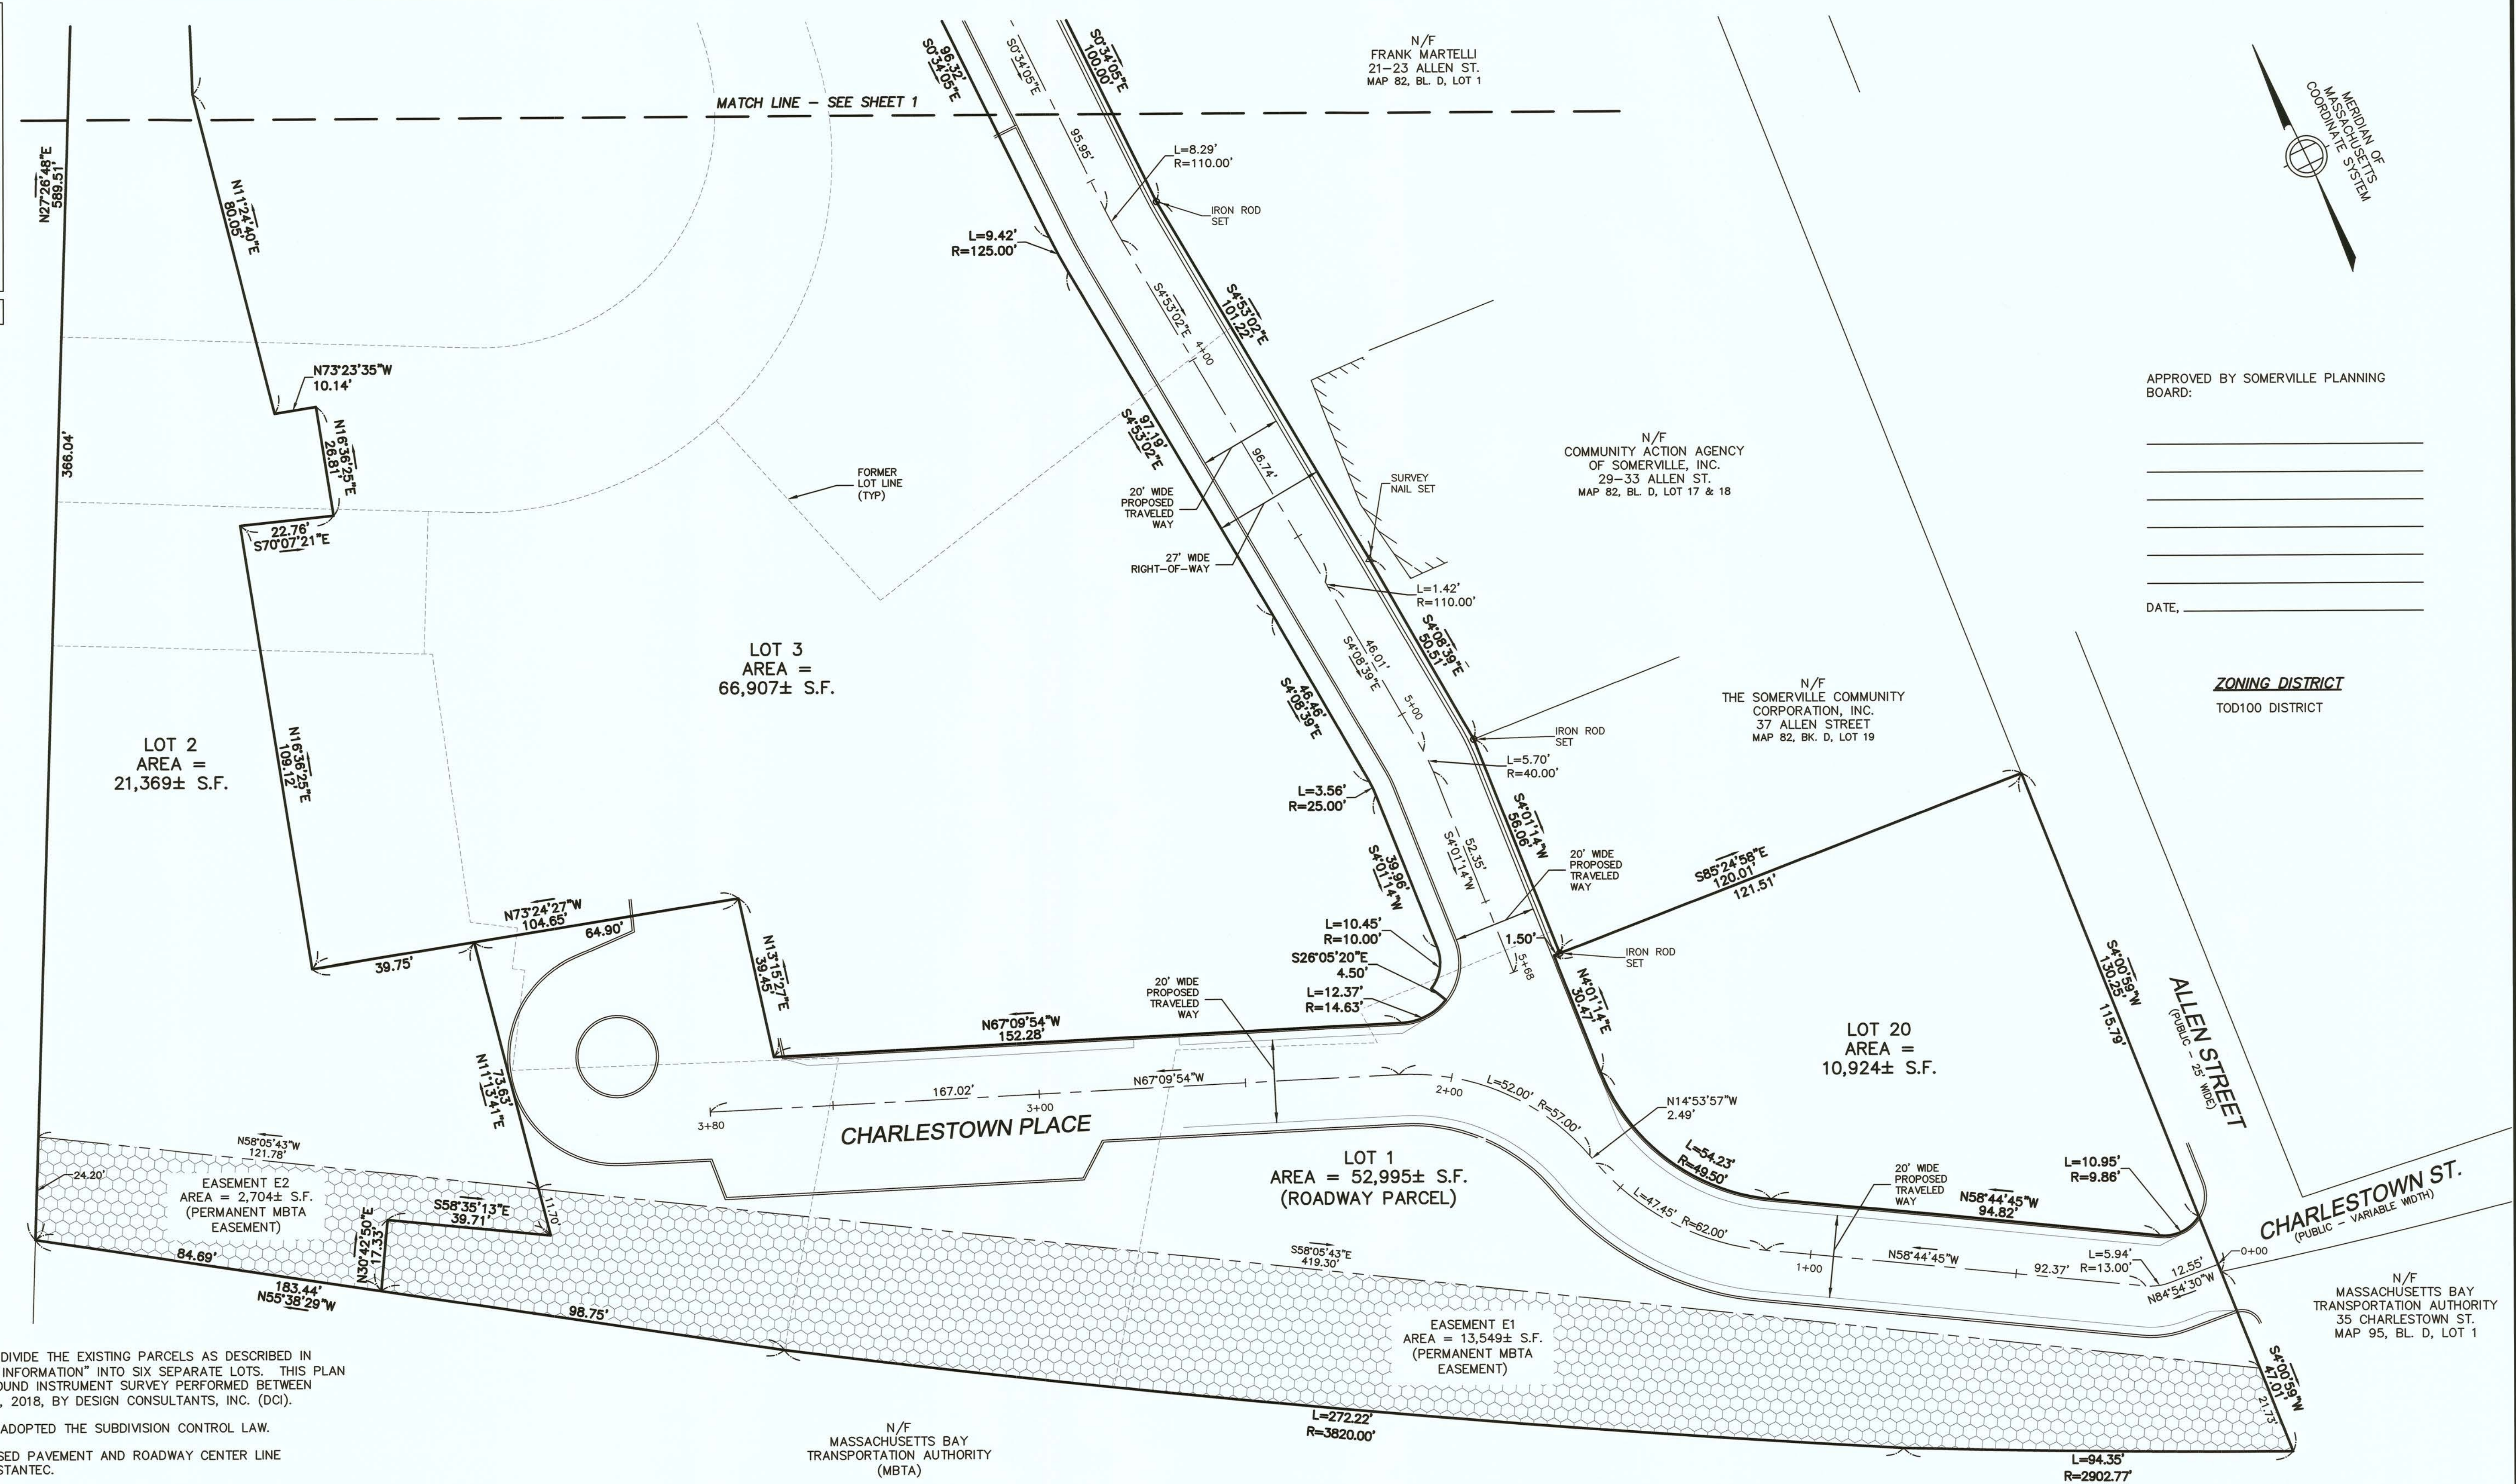

**NOTES**

THE PURPOSE OF THIS PLAN IS TO DIVIDE THE EXISTING PARCELS AS DESCRIBED IN DEEDS LISTED UNDER "LOCUS TITLE INFORMATION" INTO SIX SEPARATE LOTS. THIS PLAN IS THE RESULT OF AN ON-THE-GROUND INSTRUMENT SURVEY PERFORMED BETWEEN AUGUST 3, 2015 AND DECEMBER 13, 2018, BY DESIGN CONSULTANTS, INC. (DCI).

THE CITY OF SOMERVILLE HAS NOT ADOPTED THE SUBDIVISION CONTROL LAW.

PROPOSED LOT DIMENSIONS, PROPOSED PAVEMENT AND ROADWAY CENTER LINE INFORMATION WHERE PROVIDED BY STANTEC.

TO THE BEST OF MY PROFESSIONAL KNOWLEDGE, INFORMATION, AND BELIEF, THIS PLAN CONFORMS TO THE TECHNICAL AND PROCEDURAL STANDARDS FOR THE PRACTICE OF LAND SURVEYING IN THE COMMONWEALTH OF MASSACHUSETTS.

I HEREBY CERTIFY THAT THIS PLAN HAS BEEN PREPARED IN CONFORMITY WITH THE RULES AND REGULATIONS OF THE REGISTERS OF DEEDS OF THE COMMONWEALTH OF MASSACHUSETTS.

P.L.S. Matthew Lowry  
MATTHEW LOWRY, P.L.S. MASS. REGISTRATION NO. 49625

DATE 2-2-2019



**LOCUS TITLE INFORMATION**

PROSPECT STREET, SOMERVILLE AVENUE, MILK PLACE,  
BENNETT STREET, ALLEN STREET

OWNER: SOMERVILLE REDEVELOPMENT AUTHORITY

DEED REFERENCES: BK. 61890 PG. 47, BK. 59656 PG. 226,  
BK. 34934 PG. 102, BK. 14224 PG. 180

ASSESSORS: MAP 82, BLOCK D, LOTS 1-6, 20-34, 36-38,  
MAP 82, BLOCK I, LOTS 1, 1A, 2-7

0 40 100 160  
SCALE: 1" = 40'

Copyright 2019 Design Consultants, Inc.

P:\2015 Projects\2015-045 Union Sq Parcel D2 Somerville\Draw\SURVEYING\15-045sd.dwg

|  |  |     |      |    |           |   |   |  |  |
|--|--|-----|------|----|-----------|---|---|--|--|
| Design Consultants, Inc.<br>CIVIL ENGINEERS and LAND SURVEYORS<br>120 MIDDLESEX AVENUE<br>SOMERVILLE, MA 02145<br>617-776-3350 | SCALE:<br>HORIZ: 1" = 40'<br>VERT: _____ |     |      |    |           | FIELD: LG<br>CALCS: ML<br>CHECKED: GM<br>APPROVED: ML | SUBDIVISION PLAN OF LAND<br><br>PROSPECT STREET AT<br>SOMERVILLE AVENUE | LAND LOCATED IN<br>SOMERVILLE, MASSACHUSETTS<br><br>SURVEYED FOR<br>UNION SQUARE STATION ASSOCIATES, LLC (US2) | PROJECT NO.<br>2015-045<br><br>DATE: FEB. 8, 2019<br><br>SHEET NO.<br>2 OF 2 |
|  |  | NO. | DATE | BY | REVISIONS |   |   |  |  |