

U **■** **D2.1 Office / Lab**
SQ **D2 | Union Square Revitalization**


Somerville, MA

Design and Site Plan Review Revised

07.03.2019

D2.1

UNION SQUARE
SOMERVILLE, MA

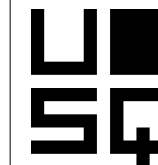

OWNER

UNION SQUARE RELP
MASTER DEVELOPER LLC (US2)

31 Union Square
Somerville, MA. 02143

REV #	ISSUE DATE	DESCRIPTION
01	FEBRUARY 13, 2019	DSPR
02	MARCH 25, 2019	DSPR REVISED
	JULY 2, 2019	DSPR REVISED

SEAL



ARCHITECT

SPAGNOLO GISNESS &
ASSOCIATES, INC.

200 High Street, 2nd Floor
Boston, MA. 02110
T 1.857.300.2610

SHEET TITLE


WEST BUILDING ELEVATION

D2.1-A300



D2.1

UNION SQUARE
SOMERVILLE, MA

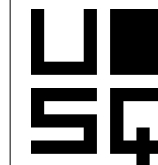

OWNER

UNION SQUARE RELP
MASTER DEVELOPER LLC (US2)

31 Union Square
Somerville, MA. 02143

REV #	ISSUE DATE	DESCRIPTION
01	FEBRUARY 13, 2019	DSPR
02	MARCH 25, 2019	DSPR REVISED
	JULY 2, 2019	DSPR REVISED

SEAL



ARCHITECT

SPAGNOLO GISNESS &
ASSOCIATES, INC.

200 High Street, 2nd Floor
Boston, MA. 02110
T 1.857.300.2610

SHEET TITLE


NORTH BUILDING ELEVATION

D2.1-A301



D2.1

UNION SQUARE
SOMERVILLE, MA

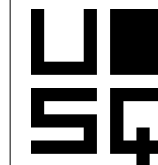

OWNER

UNION SQUARE RELP
MASTER DEVELOPER LLC (US2)

31 Union Square
Somerville, MA. 02143

REV #	ISSUE DATE	DESCRIPTION
01	FEBRUARY 13, 2019	DSPR
02	MARCH 25, 2019	DSPR REVISED
	JULY 2, 2019	DSPR REVISED

SEAL



ARCHITECT


SPAGNOLO GISNESS &
ASSOCIATES, INC.

200 High Street, 2nd Floor
Boston, MA. 02110
T 1.857.300.2610

SHEET TITLE


EAST BUILDING ELEVATION

D2.1-A302

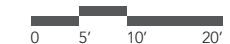

D2.1

UNION SQUARE
SOMERVILLE, MA

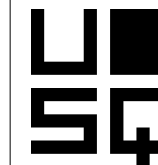

OWNER

UNION SQUARE RELP
MASTER DEVELOPER LLC (US2)

31 Union Square
Somerville, MA. 02143

REV #	ISSUE DATE	DESCRIPTION
01	FEBRUARY 13, 2019	DSPR
02	MARCH 25, 2019	DSPR REVISED
	JULY 2, 2019	DSPR REVISED

SEAL



ARCHITECT


SPAGNOLO GISNESS &
ASSOCIATES, INC.

200 High Street, 2nd Floor
Boston, MA. 02110
T 1.857.300.2610

SHEET TITLE

SOUTH BUILDING ELEVATION


D2.1-A303

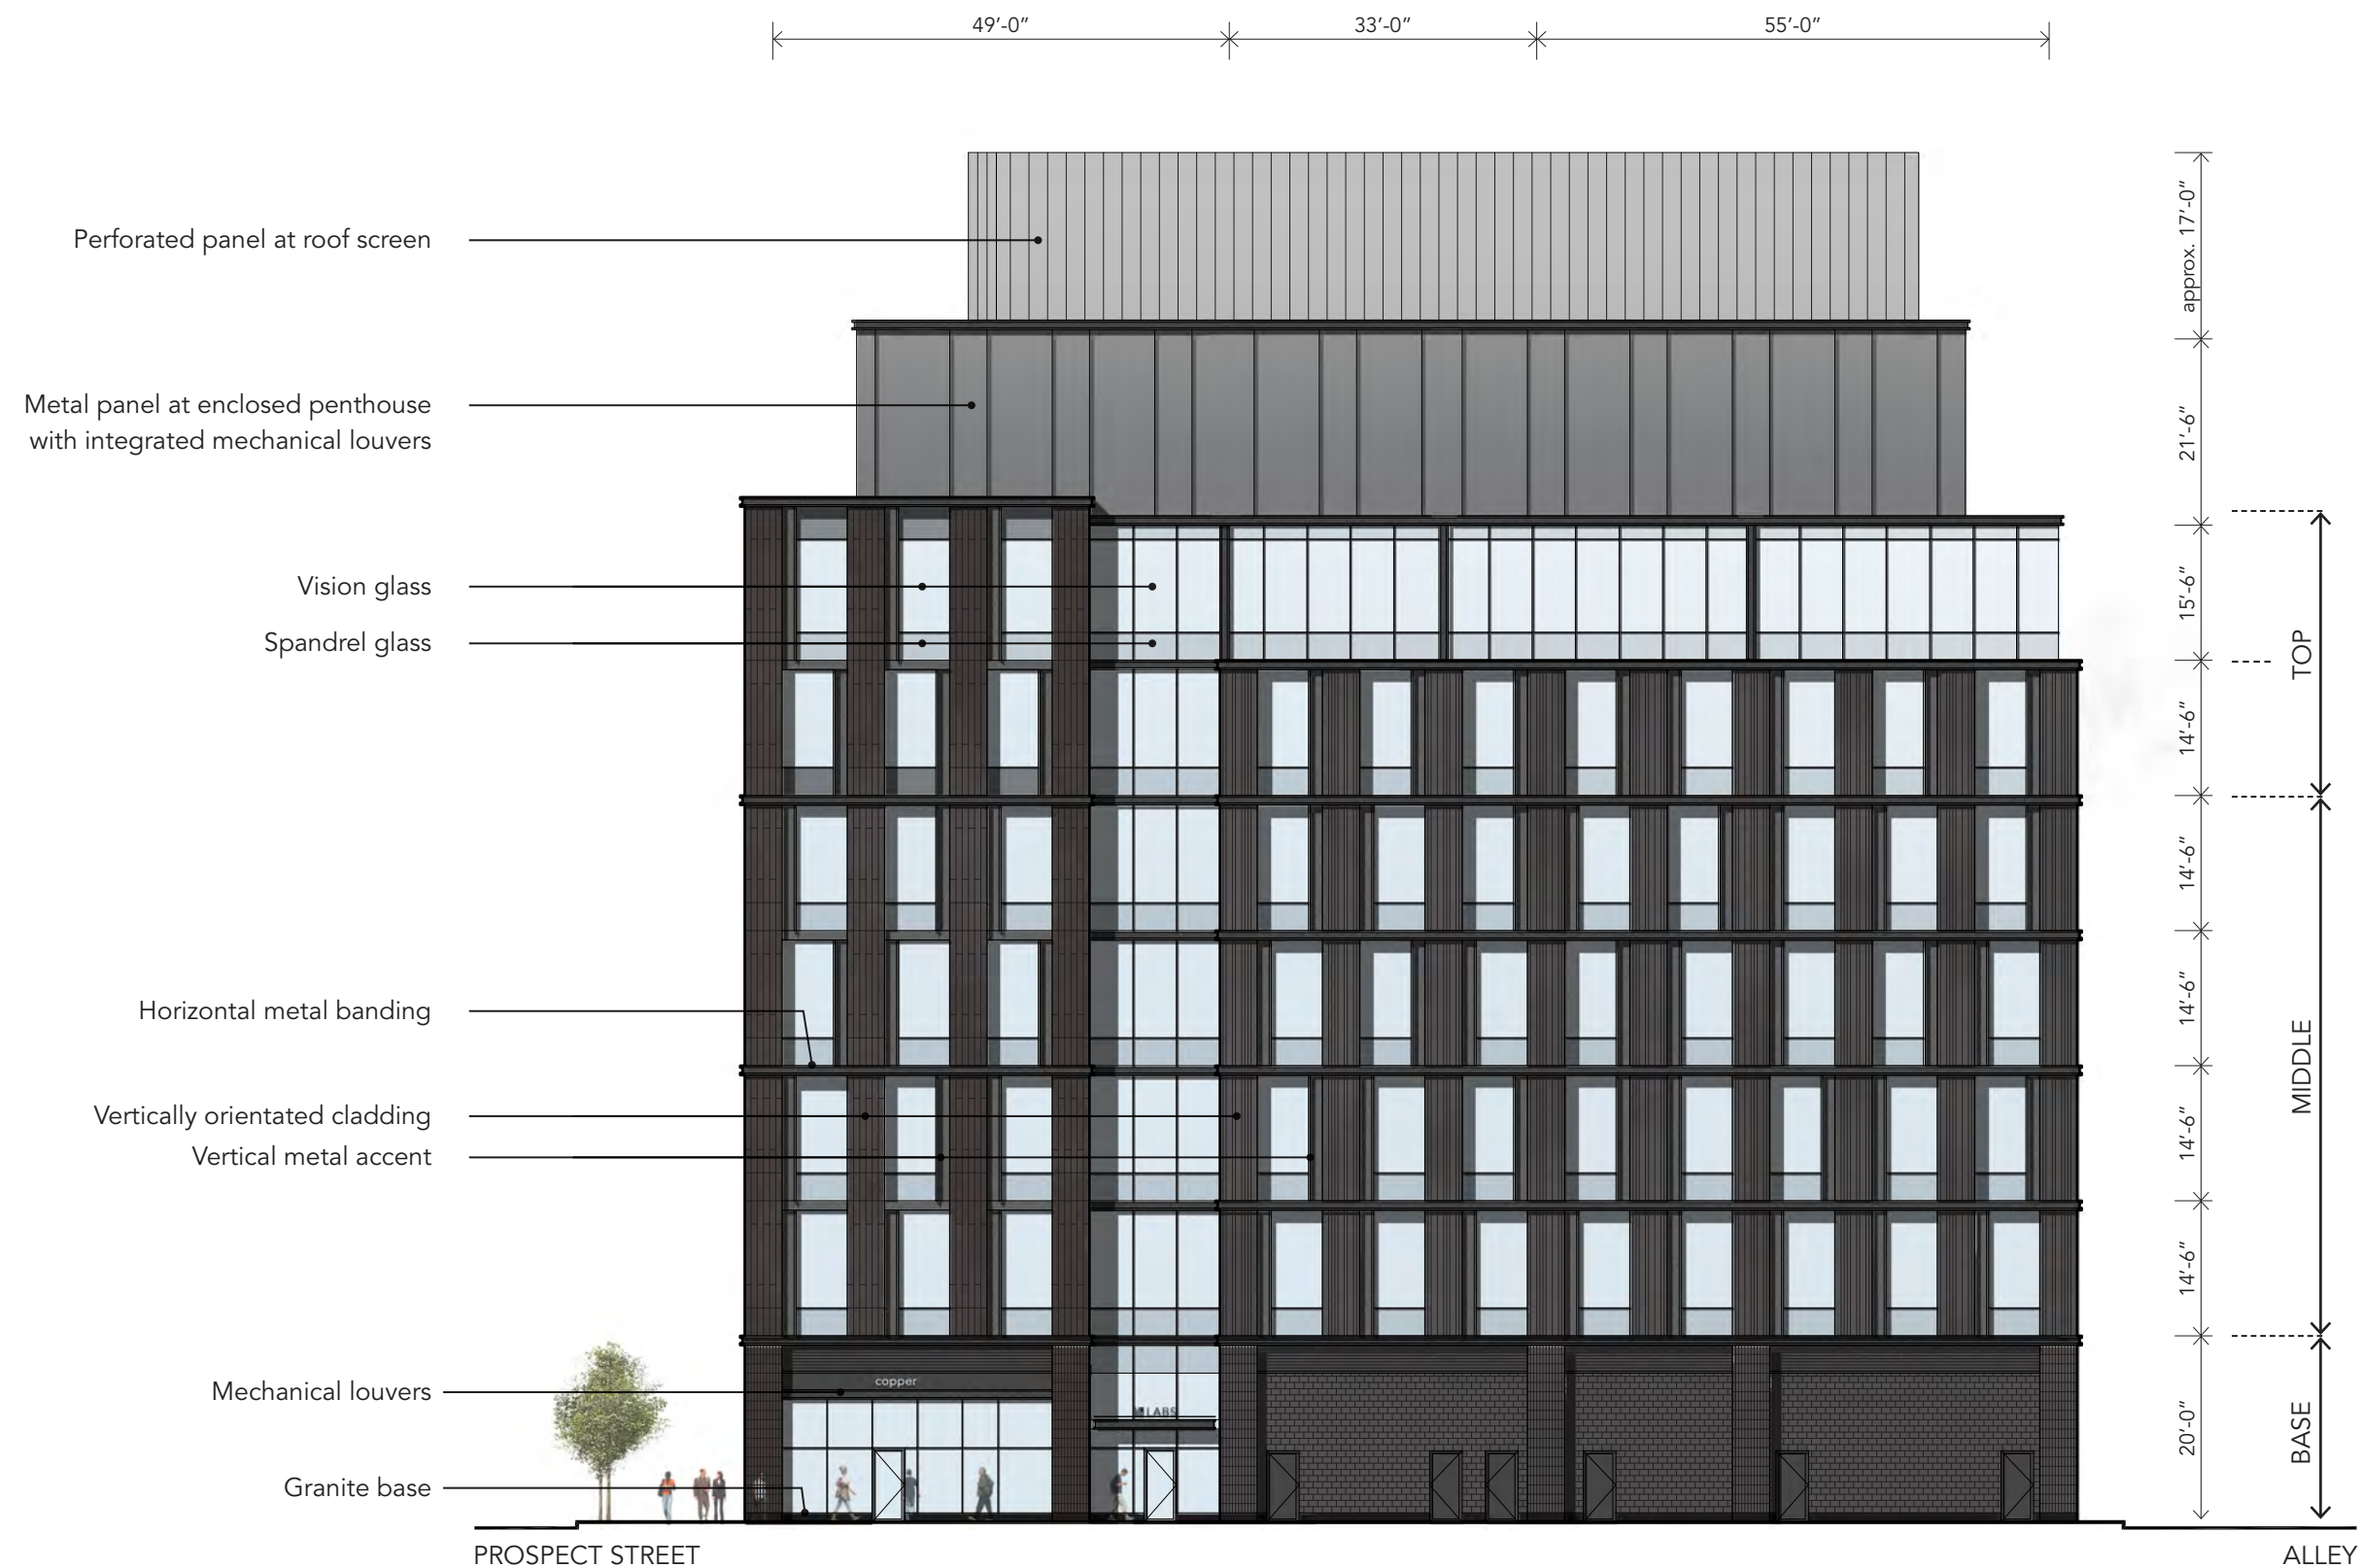



D2.1

UNION SQUARE
SOMERVILLE, MA

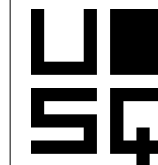

OWNER

UNION SQUARE RELP
MASTER DEVELOPER LLC (US2)

31 Union Square
Somerville, MA. 02143

REV #	ISSUE DATE	DESCRIPTION
01	FEBRUARY 13, 2019	DSPR
02	MARCH 25, 2019	DSPR REVISED
	JULY 2, 2019	DSPR REVISED

SEAL



ARCHITECT

SPAGNOLO GISNESS &
ASSOCIATES, INC.

200 High Street, 2nd Floor
Boston, MA. 02110
T 1.857.300.2610

SHEET TITLE


VIEW OF BUILDING ENTRY
DSPR SUBMISSION DESIGN

D2.1-A316



D2.1

UNION SQUARE
SOMERVILLE, MA

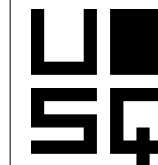

OWNER

UNION SQUARE RELP
MASTER DEVELOPER LLC (US2)

31 Union Square
Somerville, MA. 02143

REV #	ISSUE DATE	DESCRIPTION
01	FEBRUARY 13, 2019	DSPR
02	MARCH 25, 2019	DSPR REVISED
	JULY 2, 2019	DSPR REVISED

SEAL



ARCHITECT

SPAGNOLO GISNESS &
ASSOCIATES, INC.

200 High Street, 2nd Floor
Boston, MA. 02110
T 1.857.300.2610

SHEET TITLE

VIEW OF BUILDING ENTRY
DESIGN UPDATE

D2.1-A317