


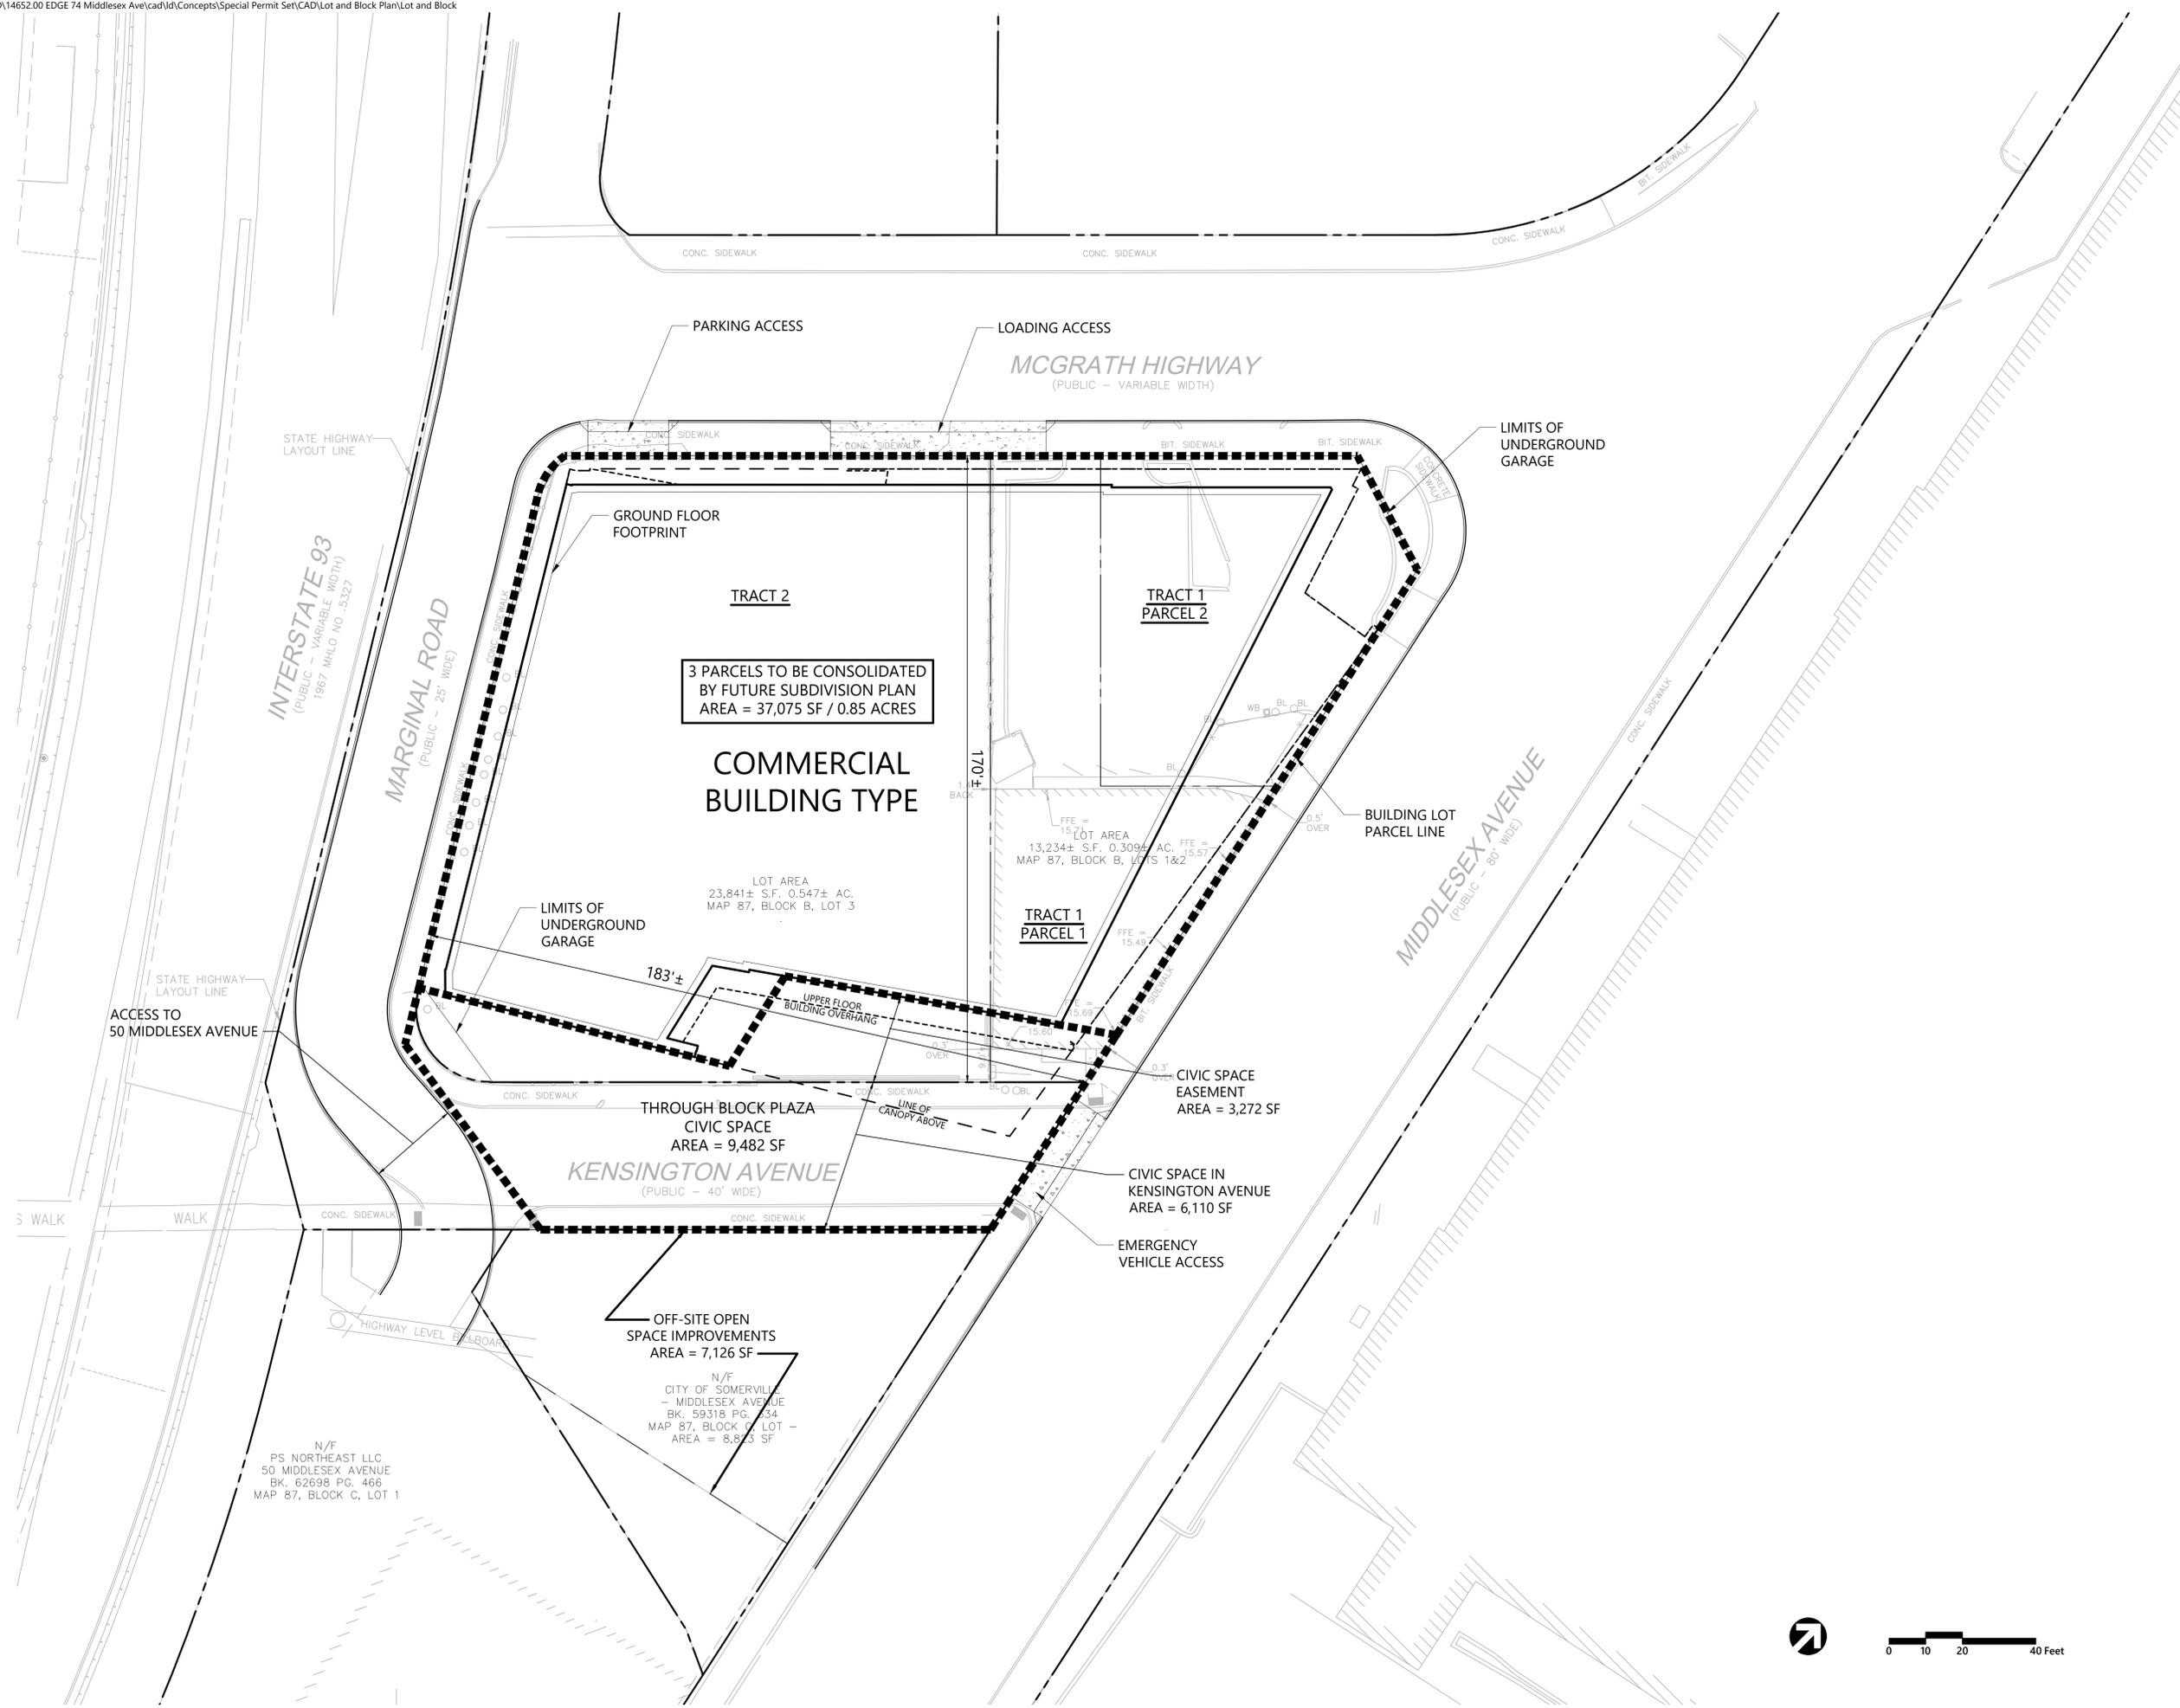

101 Walnut Street  
PO Box 9151  
Watertown, MA 02471  
617.924.1770



### EDGE Assembly Square


74 Middlesex Avenue  
Somerville, Massachusetts

No.	Revision	Date	App'd.

Designed by	Checked by
Issued for	Date

Progress June 5, 2020

Not Approved for Construction

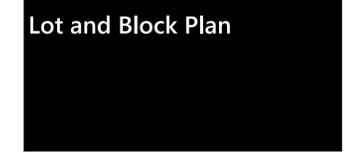

Drawing Number

