




Overall Site Plan

ASSEMBLY





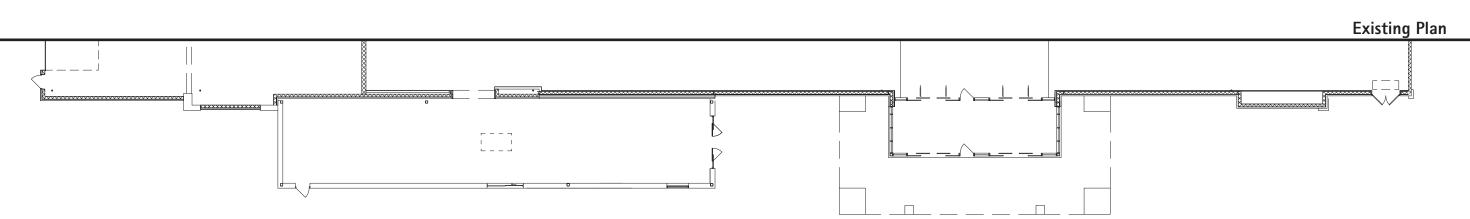




East Elevation

ASSEMBLY



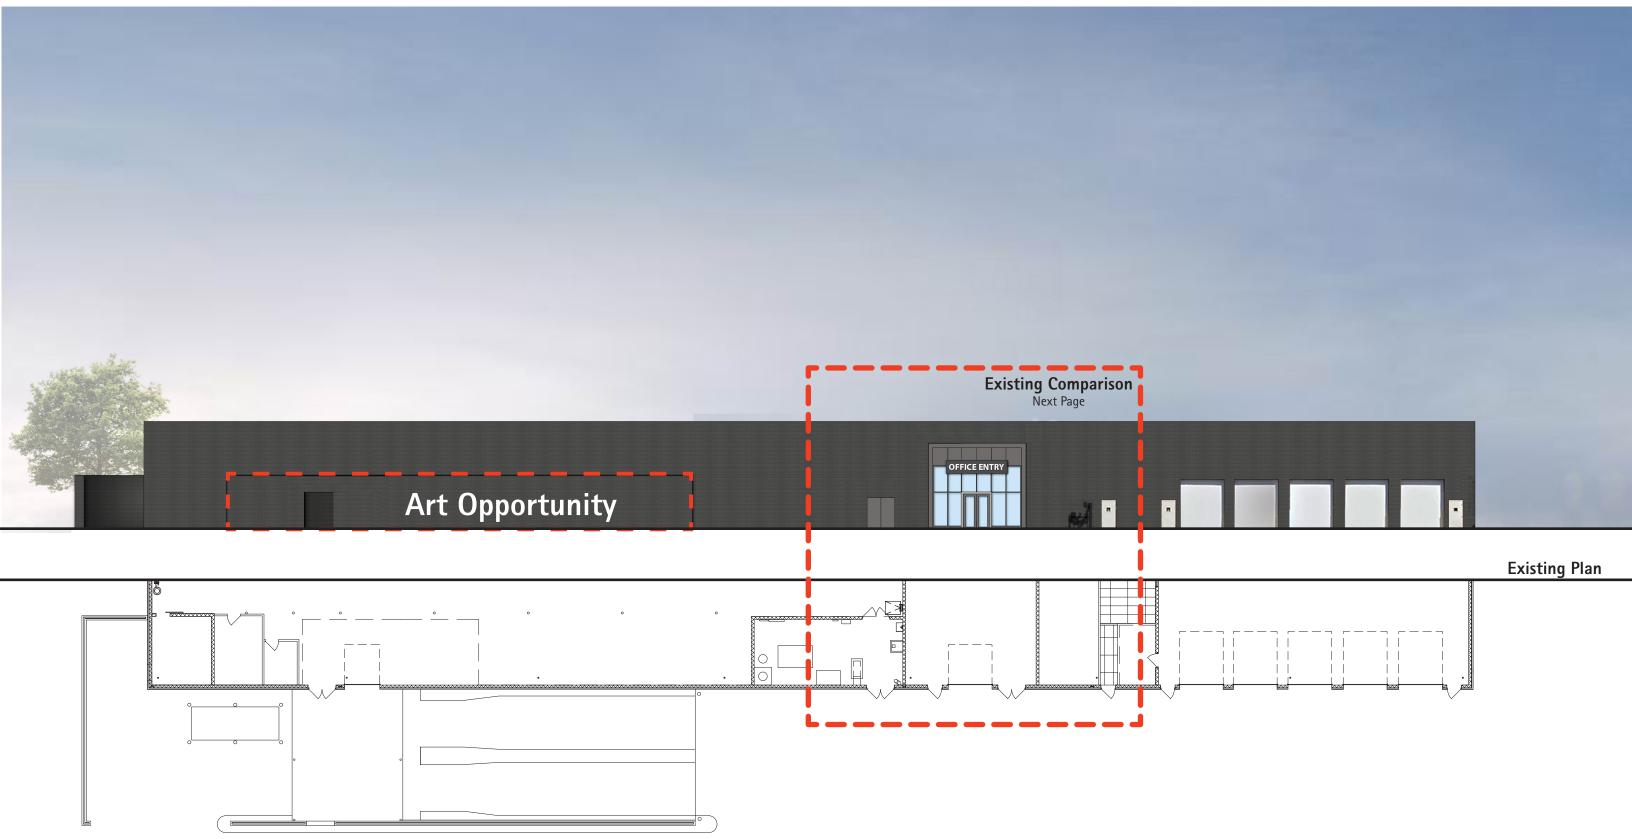




South Elevation

ASSEMBLY




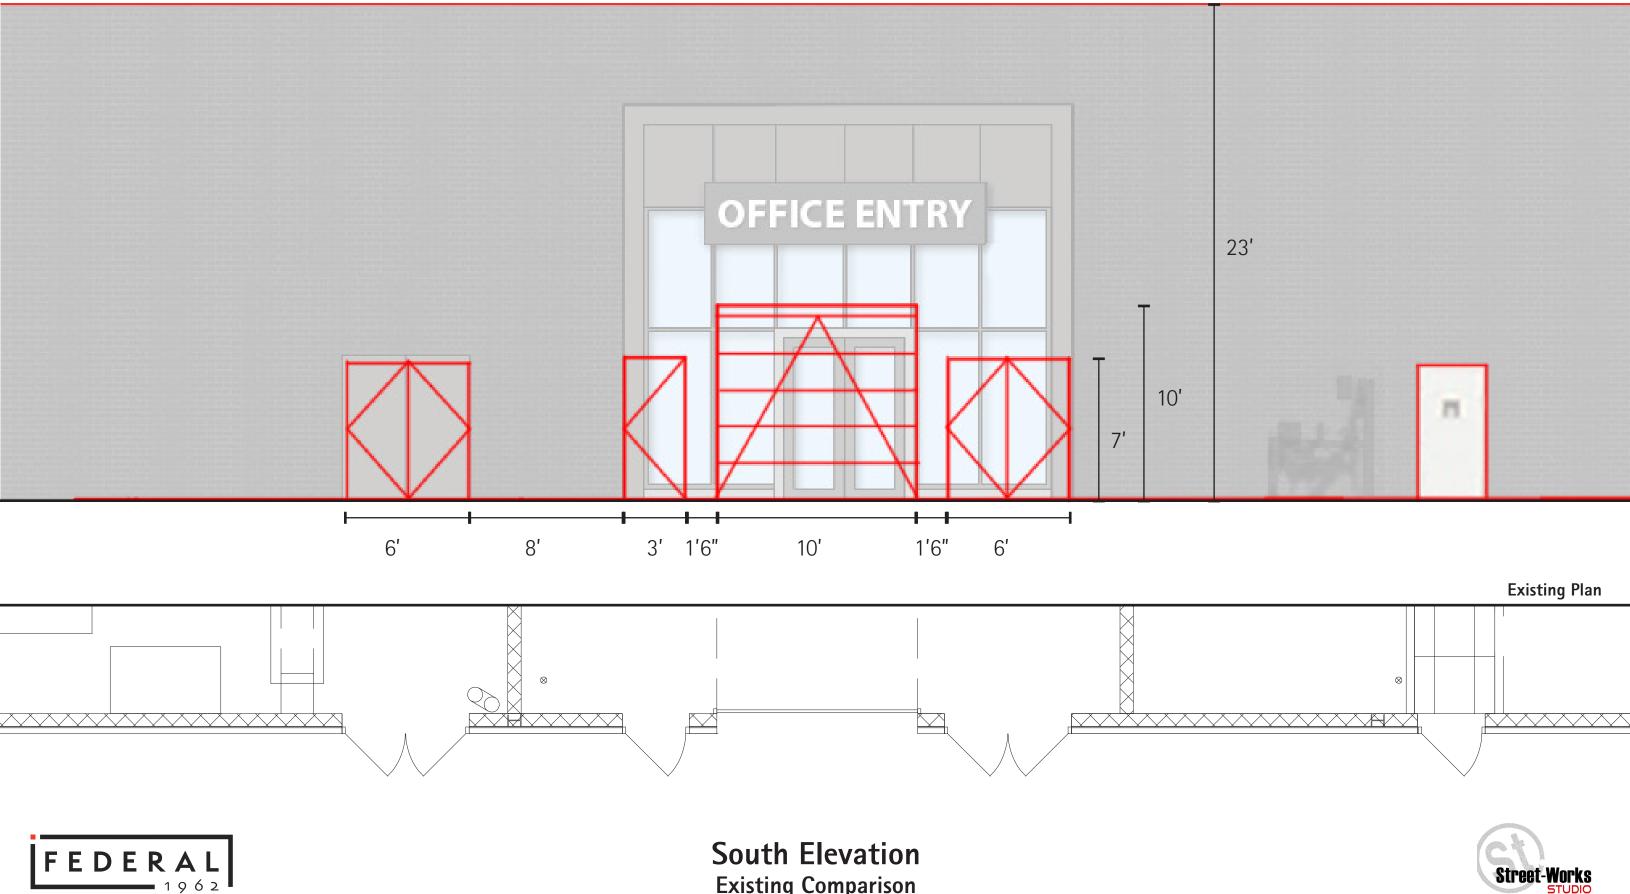


1962

Existing Comparison

ASSEMBLY

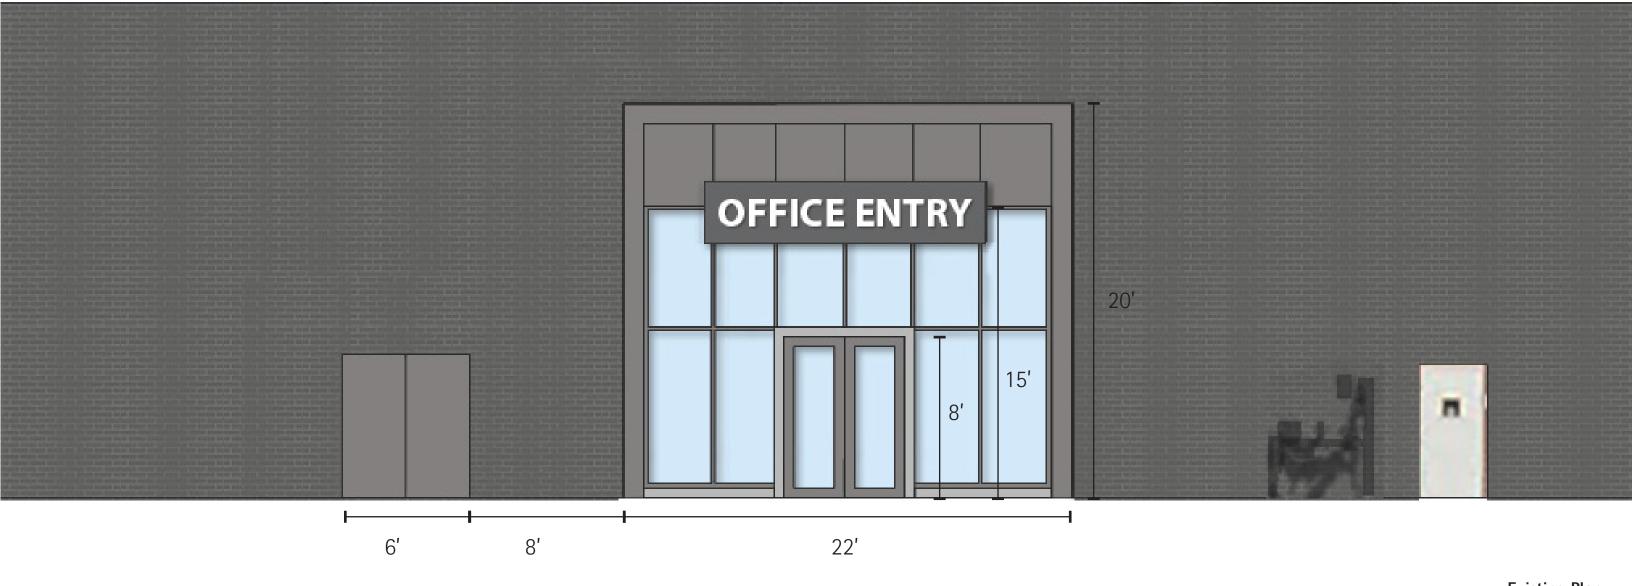

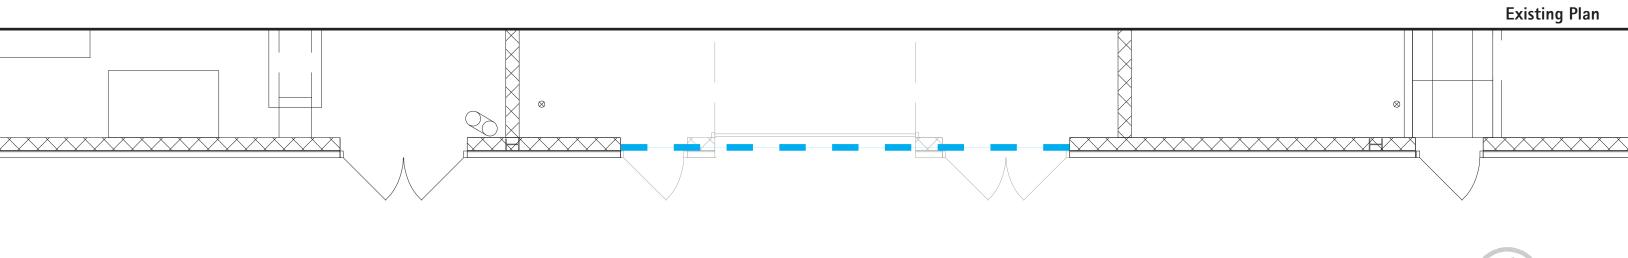




South Elevation New Office Entry

ASSEMBLY





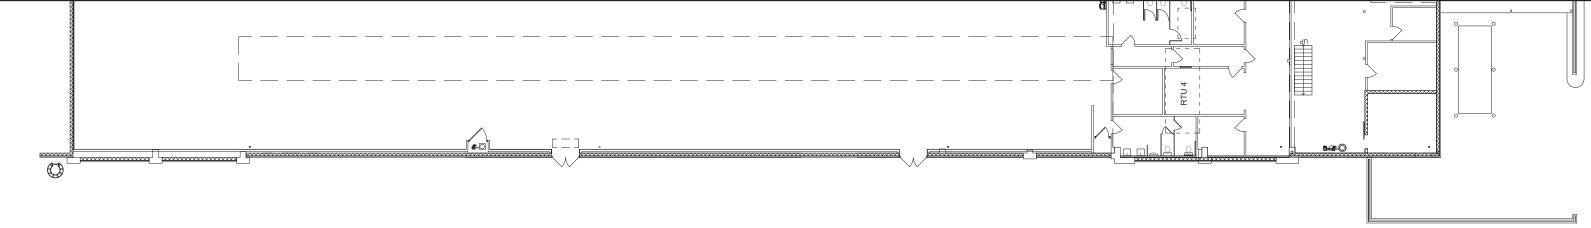



West Elevation Added industrial windows

ASSEMBLY

June 4, 2020

Existing Plan

