

BENJAMIN G BROWN SCHOOL

Somerville, MA


SCHOOLYARD RENOVATIONS PLAN

DATE: 11-09-2022
 SCALE: 1" = 10'-0"
 FILE: 1932_Rendering.dwg
 DWN BY: EAT
 CKD BY: KAB
 PROJ. #: 1932


L-1.0

KIDDER AVENUE (PUBLIC-40' WIDTH)

WILLOW AVENUE (PUBLIC-50' WIDTH)

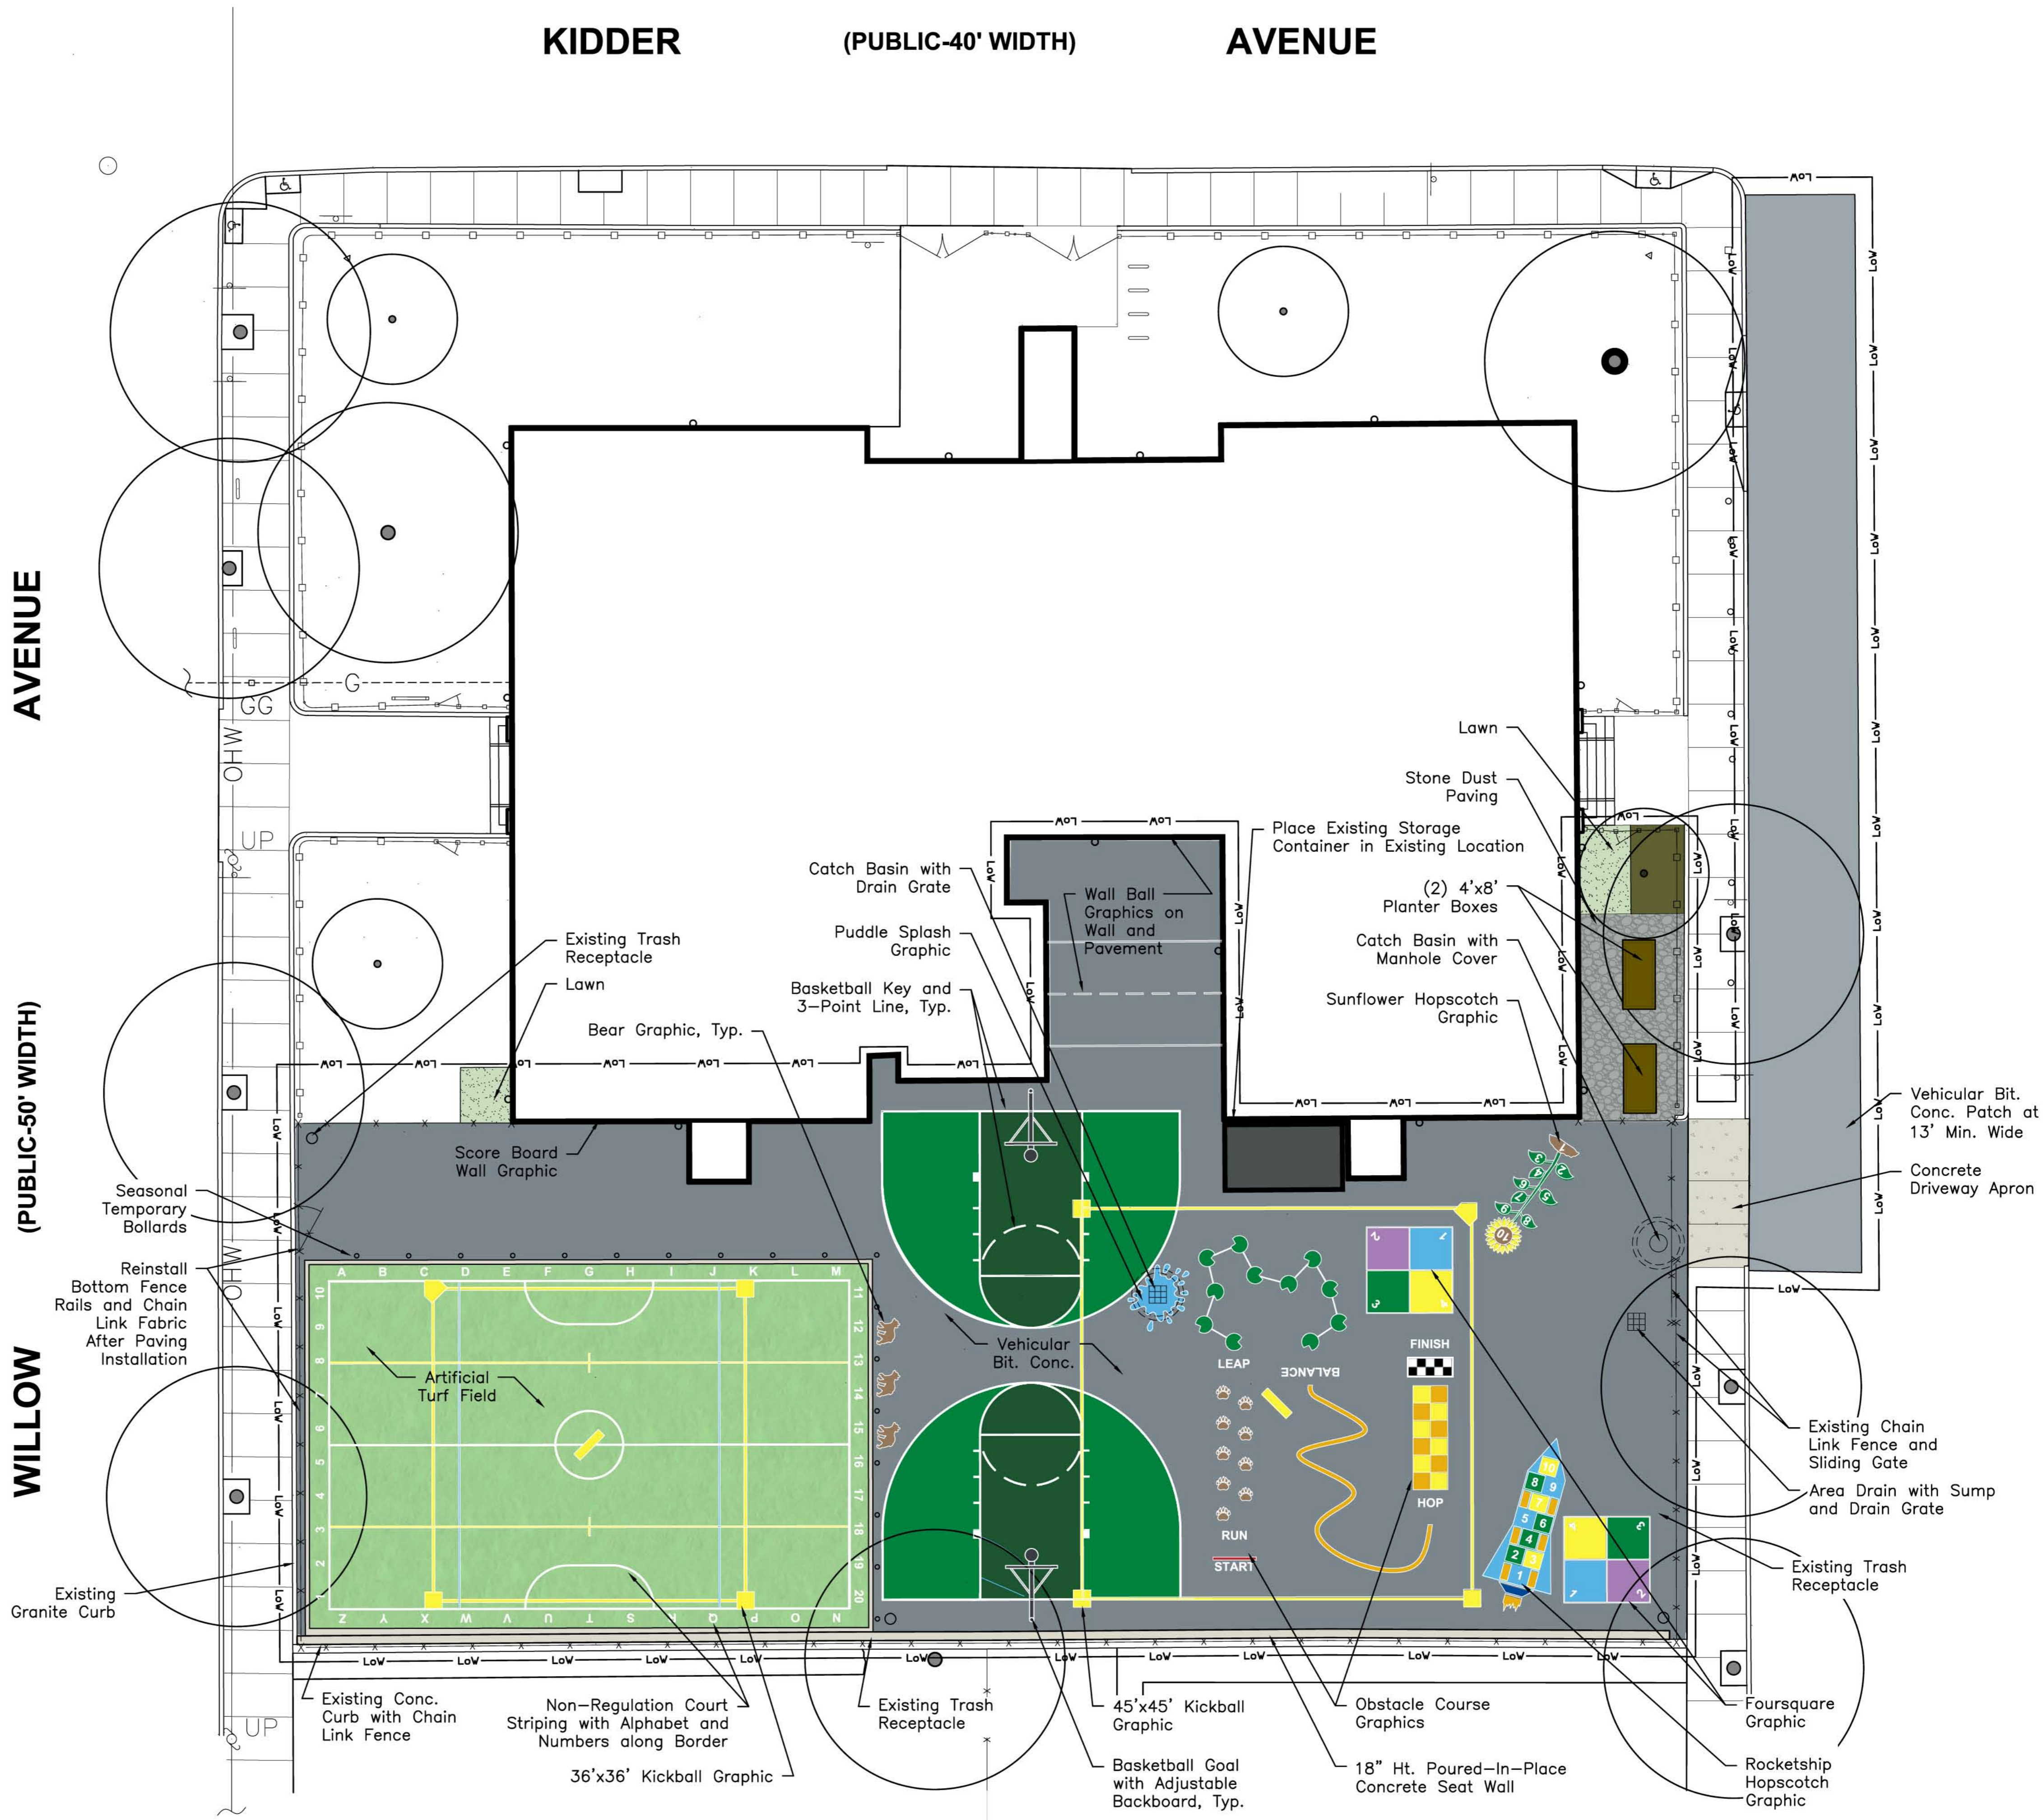

SCORE BOARD WALL GRAPHIC
 Scale: 1/2" = 1'-0"

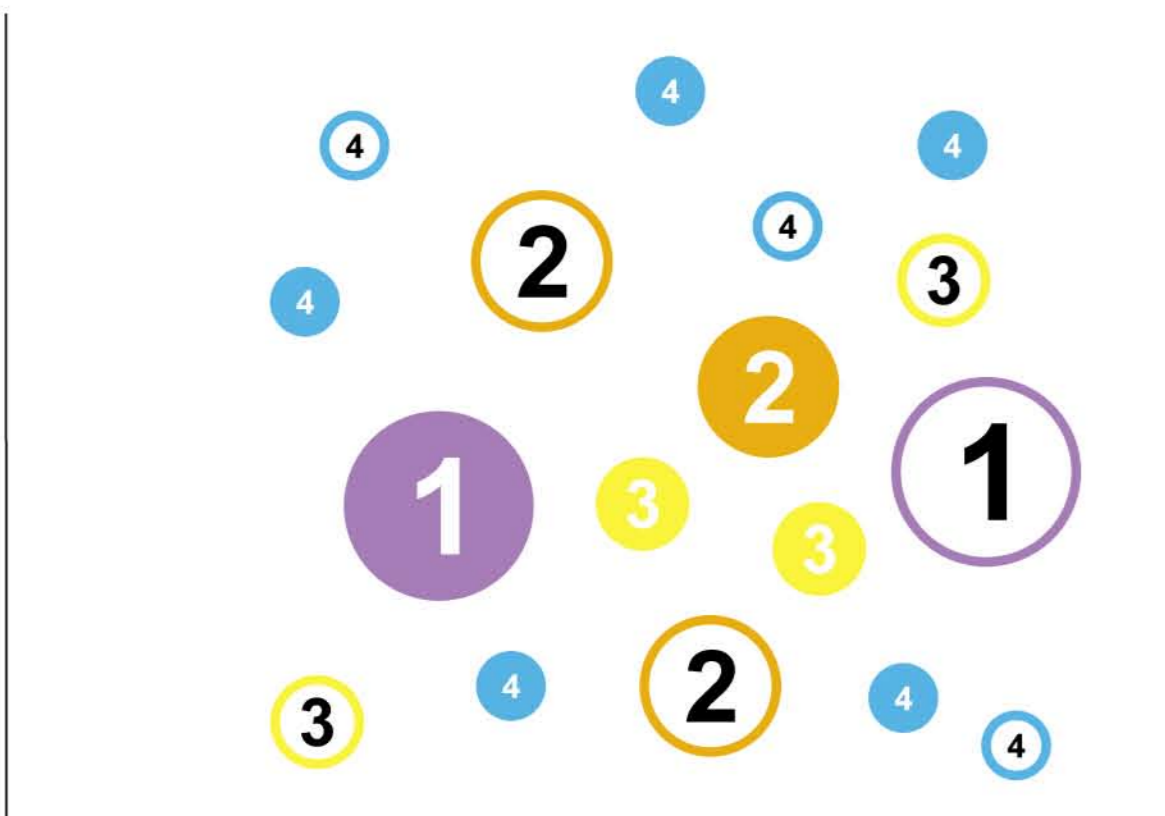

WALL BALL GRAPHIC
 Scale: 1/4" = 1'-0"

