



Map 39H Lot 2
N/F
Rashpal Singh
22 Miller St.

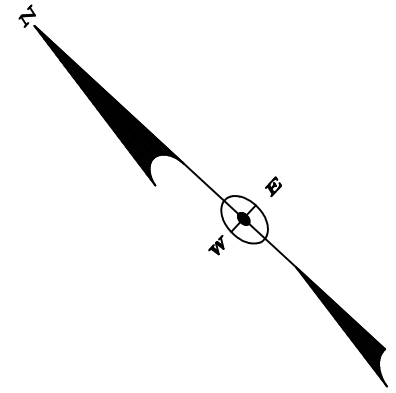

Map 39H Lot 18
2,326 sq.ft.

Map 39H Lot 19
N/F
Vasiliki Yanakopoulos
307 Beacon St.

Map 39H Lot 17
N/F
Josephine Mazullo
301 Beacon St.

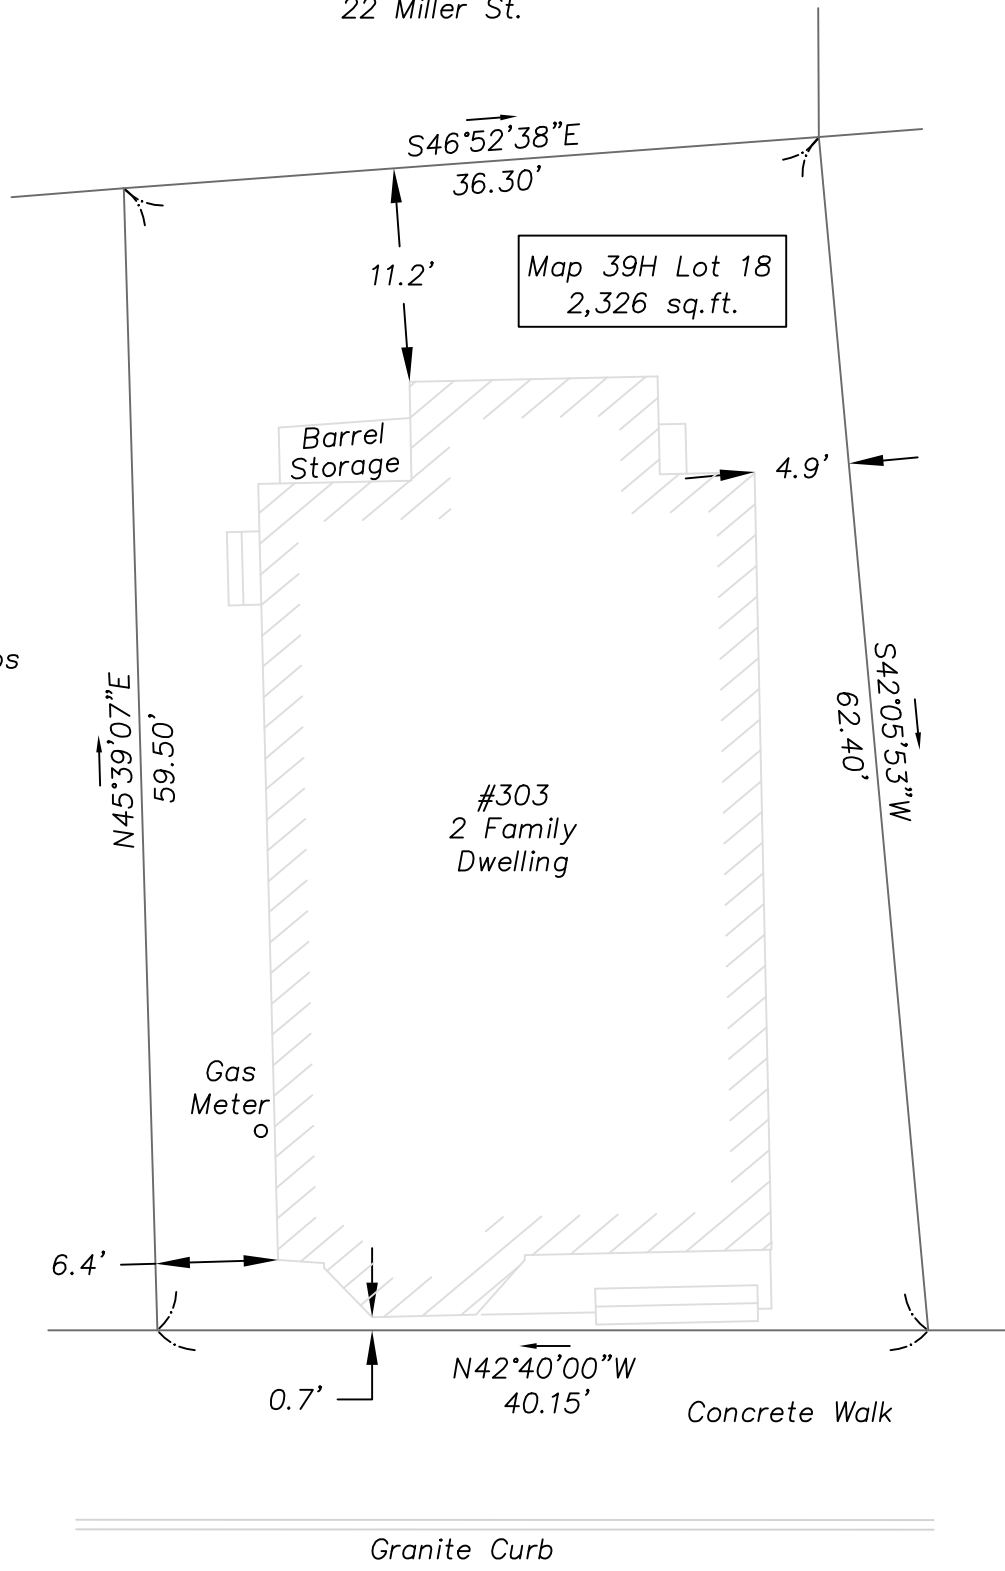

BEACON STREET

ZONING DISTRICT – RC

REFERENCES:

- 1) Deed Book 45264 Page 389
- 2) Plan Book 71 Plan 40
- 3) Plan Book 34 Plan 36
- 4) Plan #1058 of 1993

**PLOT PLAN
303 BEACON STREET
SOMERVILLE, MASSACHUSETTS**

Prepared By
LeBlanc Survey Associates, Inc.
161 Holten Street
Danvers, MA 01923
(978) 774-6012

June 16, 2017 Scale: 1"=10'

HOR. SCALE IN FEET

