


**SOMERVILLE  
NEW WASHINGTON STREET RE-ALIGNMENT**

STATE	FED. AID PROJ. NO.	SHEET NO.	TOTAL SHEETS
MA		10	56

PROJECT FILE NO.  
**TRAFFIC SIGN & PAVEMENT MARKINGS**

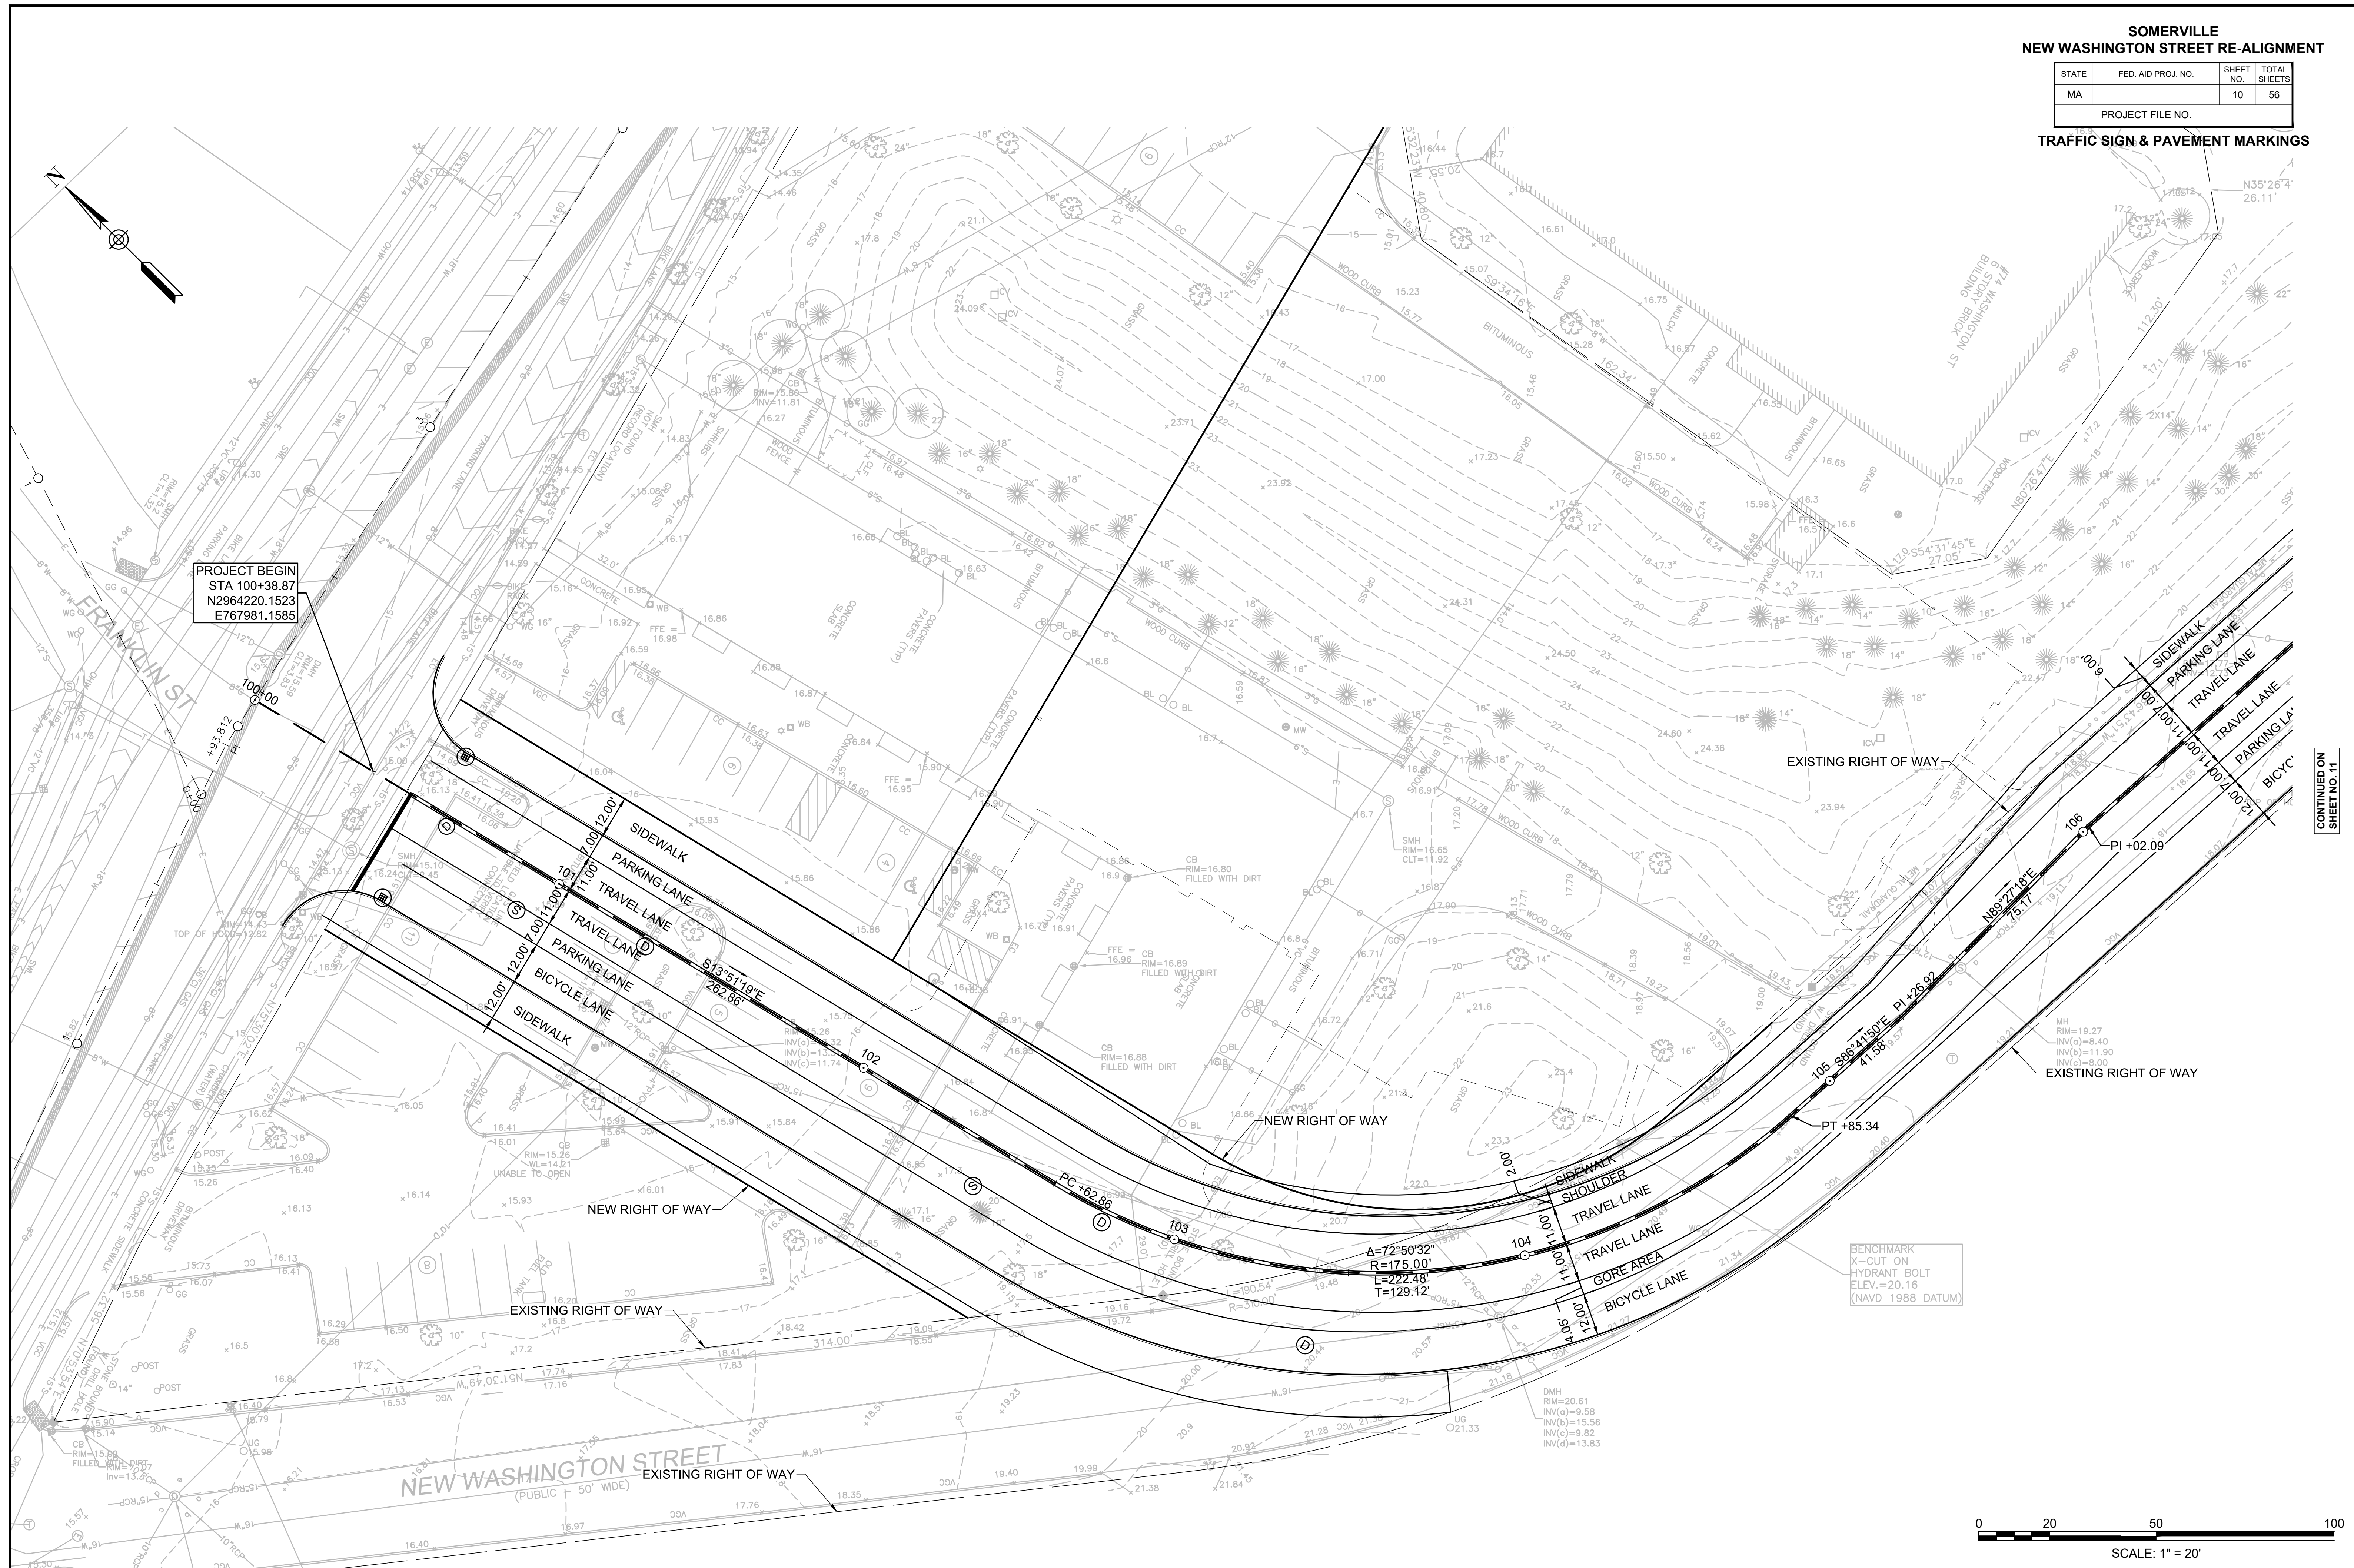

**SOMERVILLE  
NEW WASHINGTON STREET RE-ALIGNMENT**

STATE	FED. AID PROJ. NO.	SHEET NO.	TOTAL SHEETS
MA		11	56

PROJECT FILE NO.

**TRAFFIC SIGN & PAVEMENT MARKINGS**

HIGHWAY GUARD DETAILS

NONE

TRAFFIC SIGNAL CONDUIT


SEE BELOW

WATER SUPPLY ALTERATIONS

SEE BELOW

DRAINAGE DETAILS

SEE BELOW

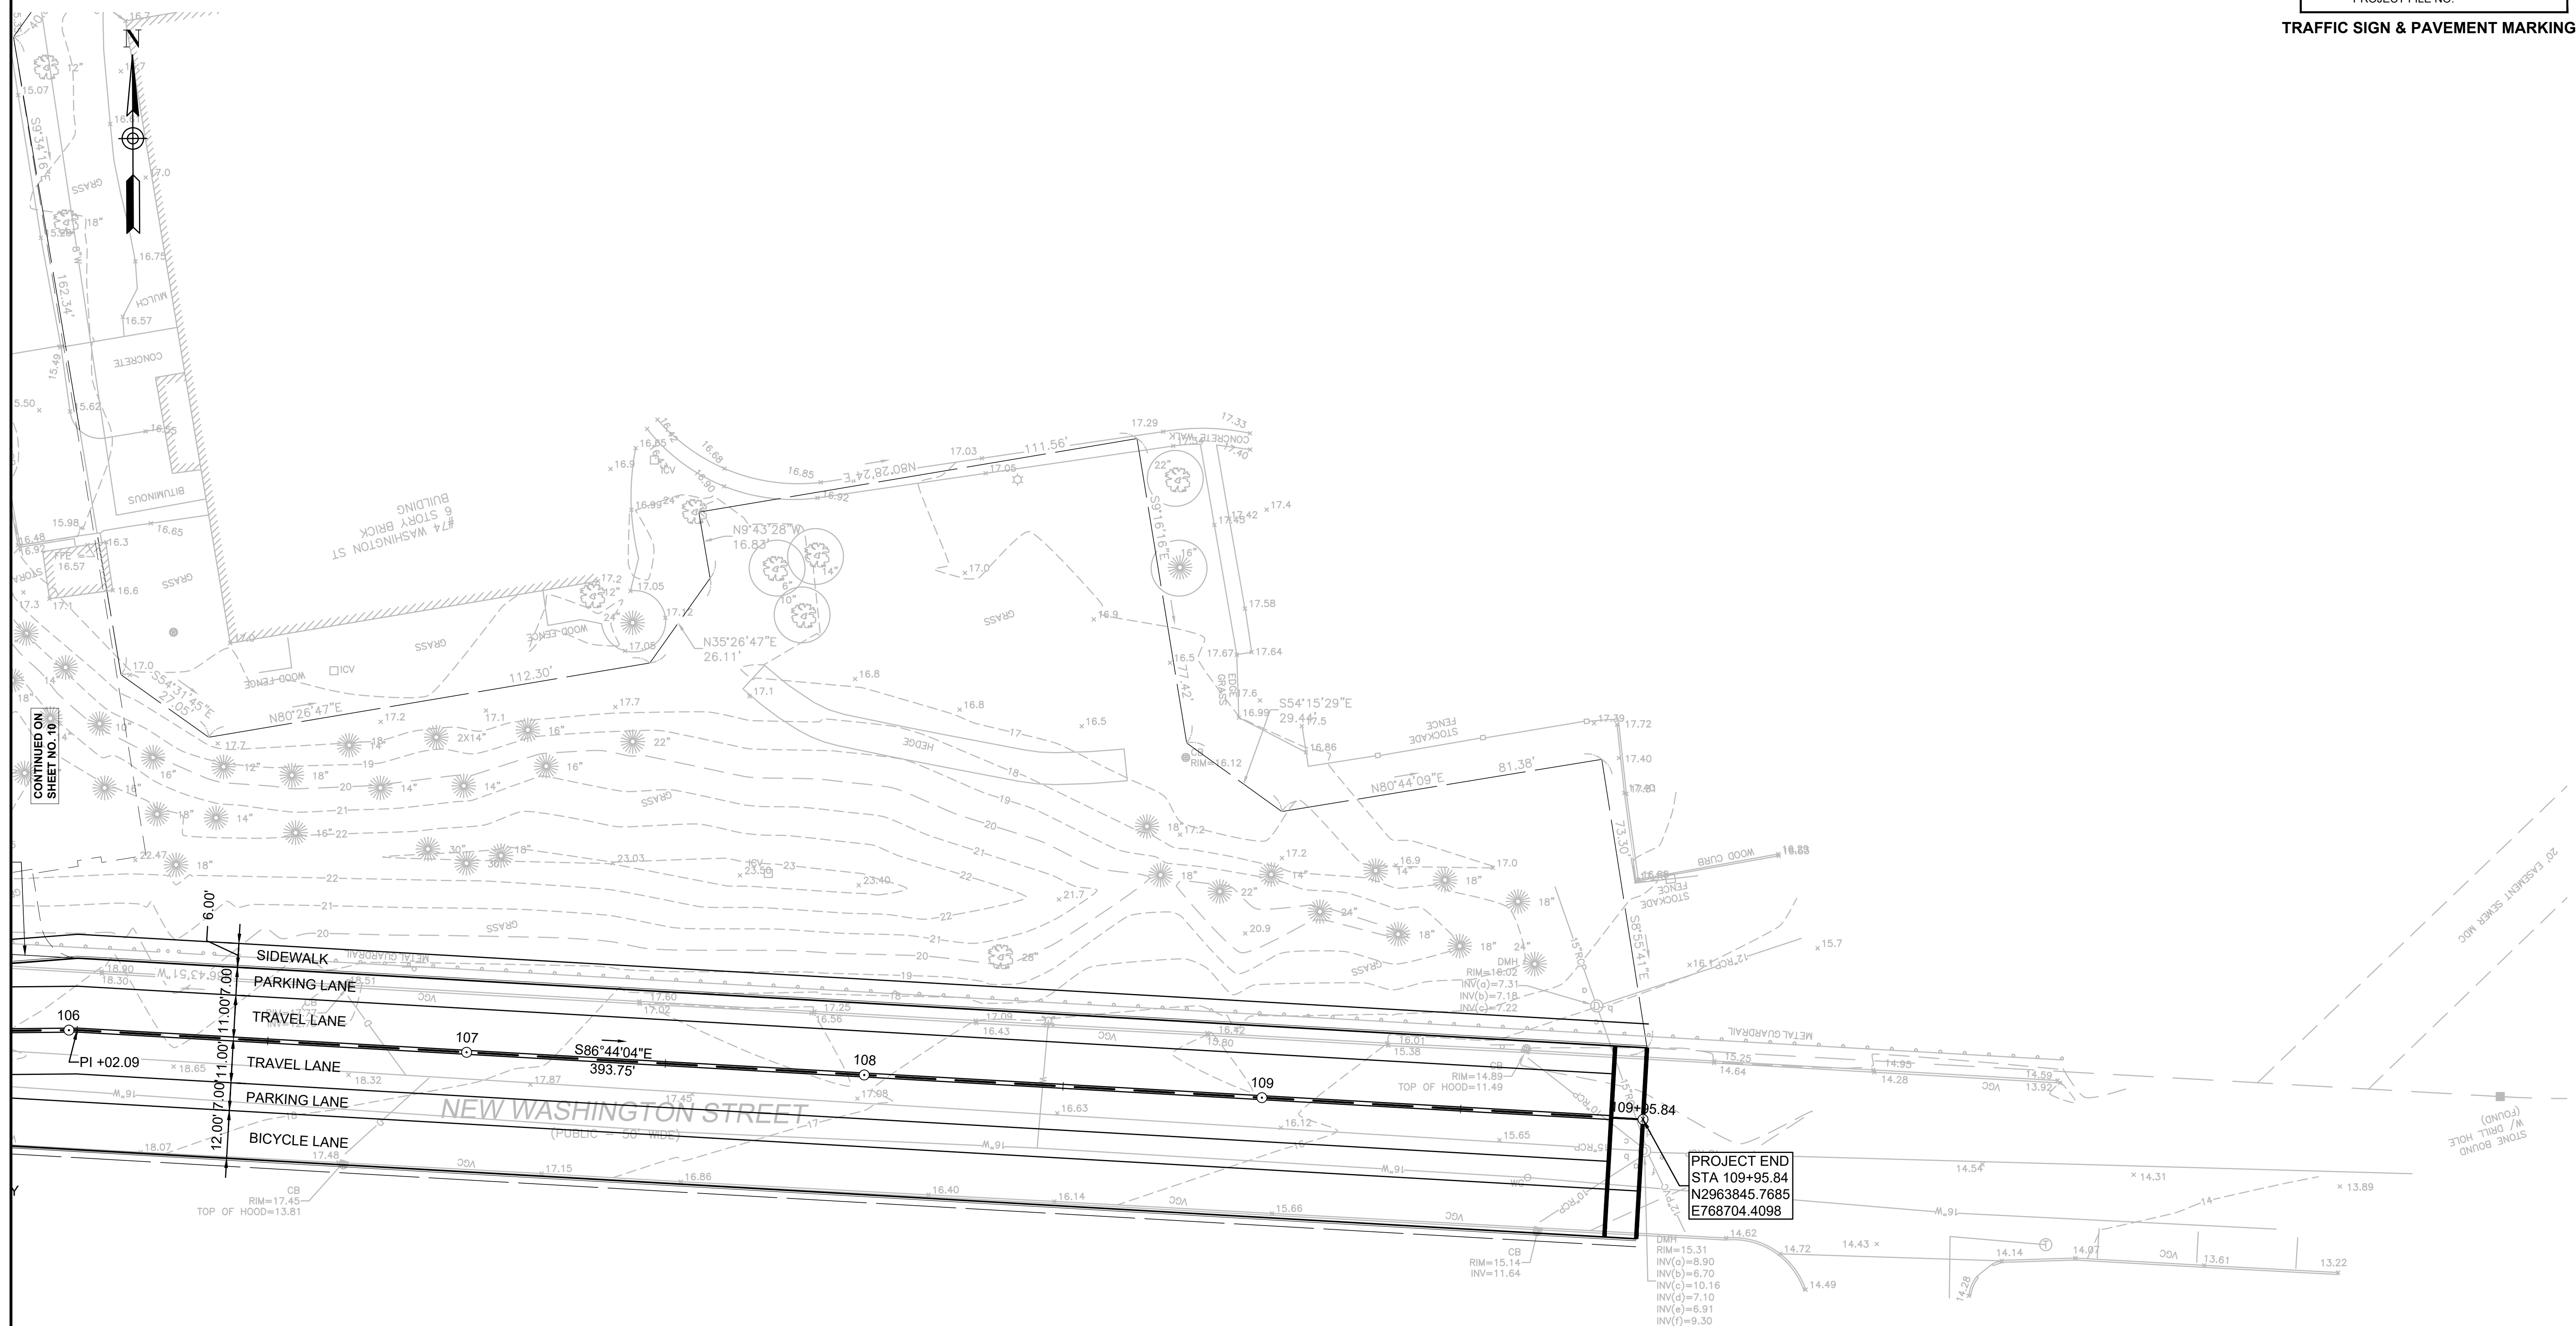

PROJECT END  
STA 109+95.84  
N2963845.7685  
E768704.4098

