

LOT 7 IS
MY HOUSE
(63/B/7)

REAR PROPERTY LINE


13Ft. 1.50" (157.50")


POST APPROX. 2.5'Ft.
FROM FRONT VIEW OF
DECK.


11'Ft.

15'Ft. 7" (187")

FRONT GROUND LEVEL VIEW

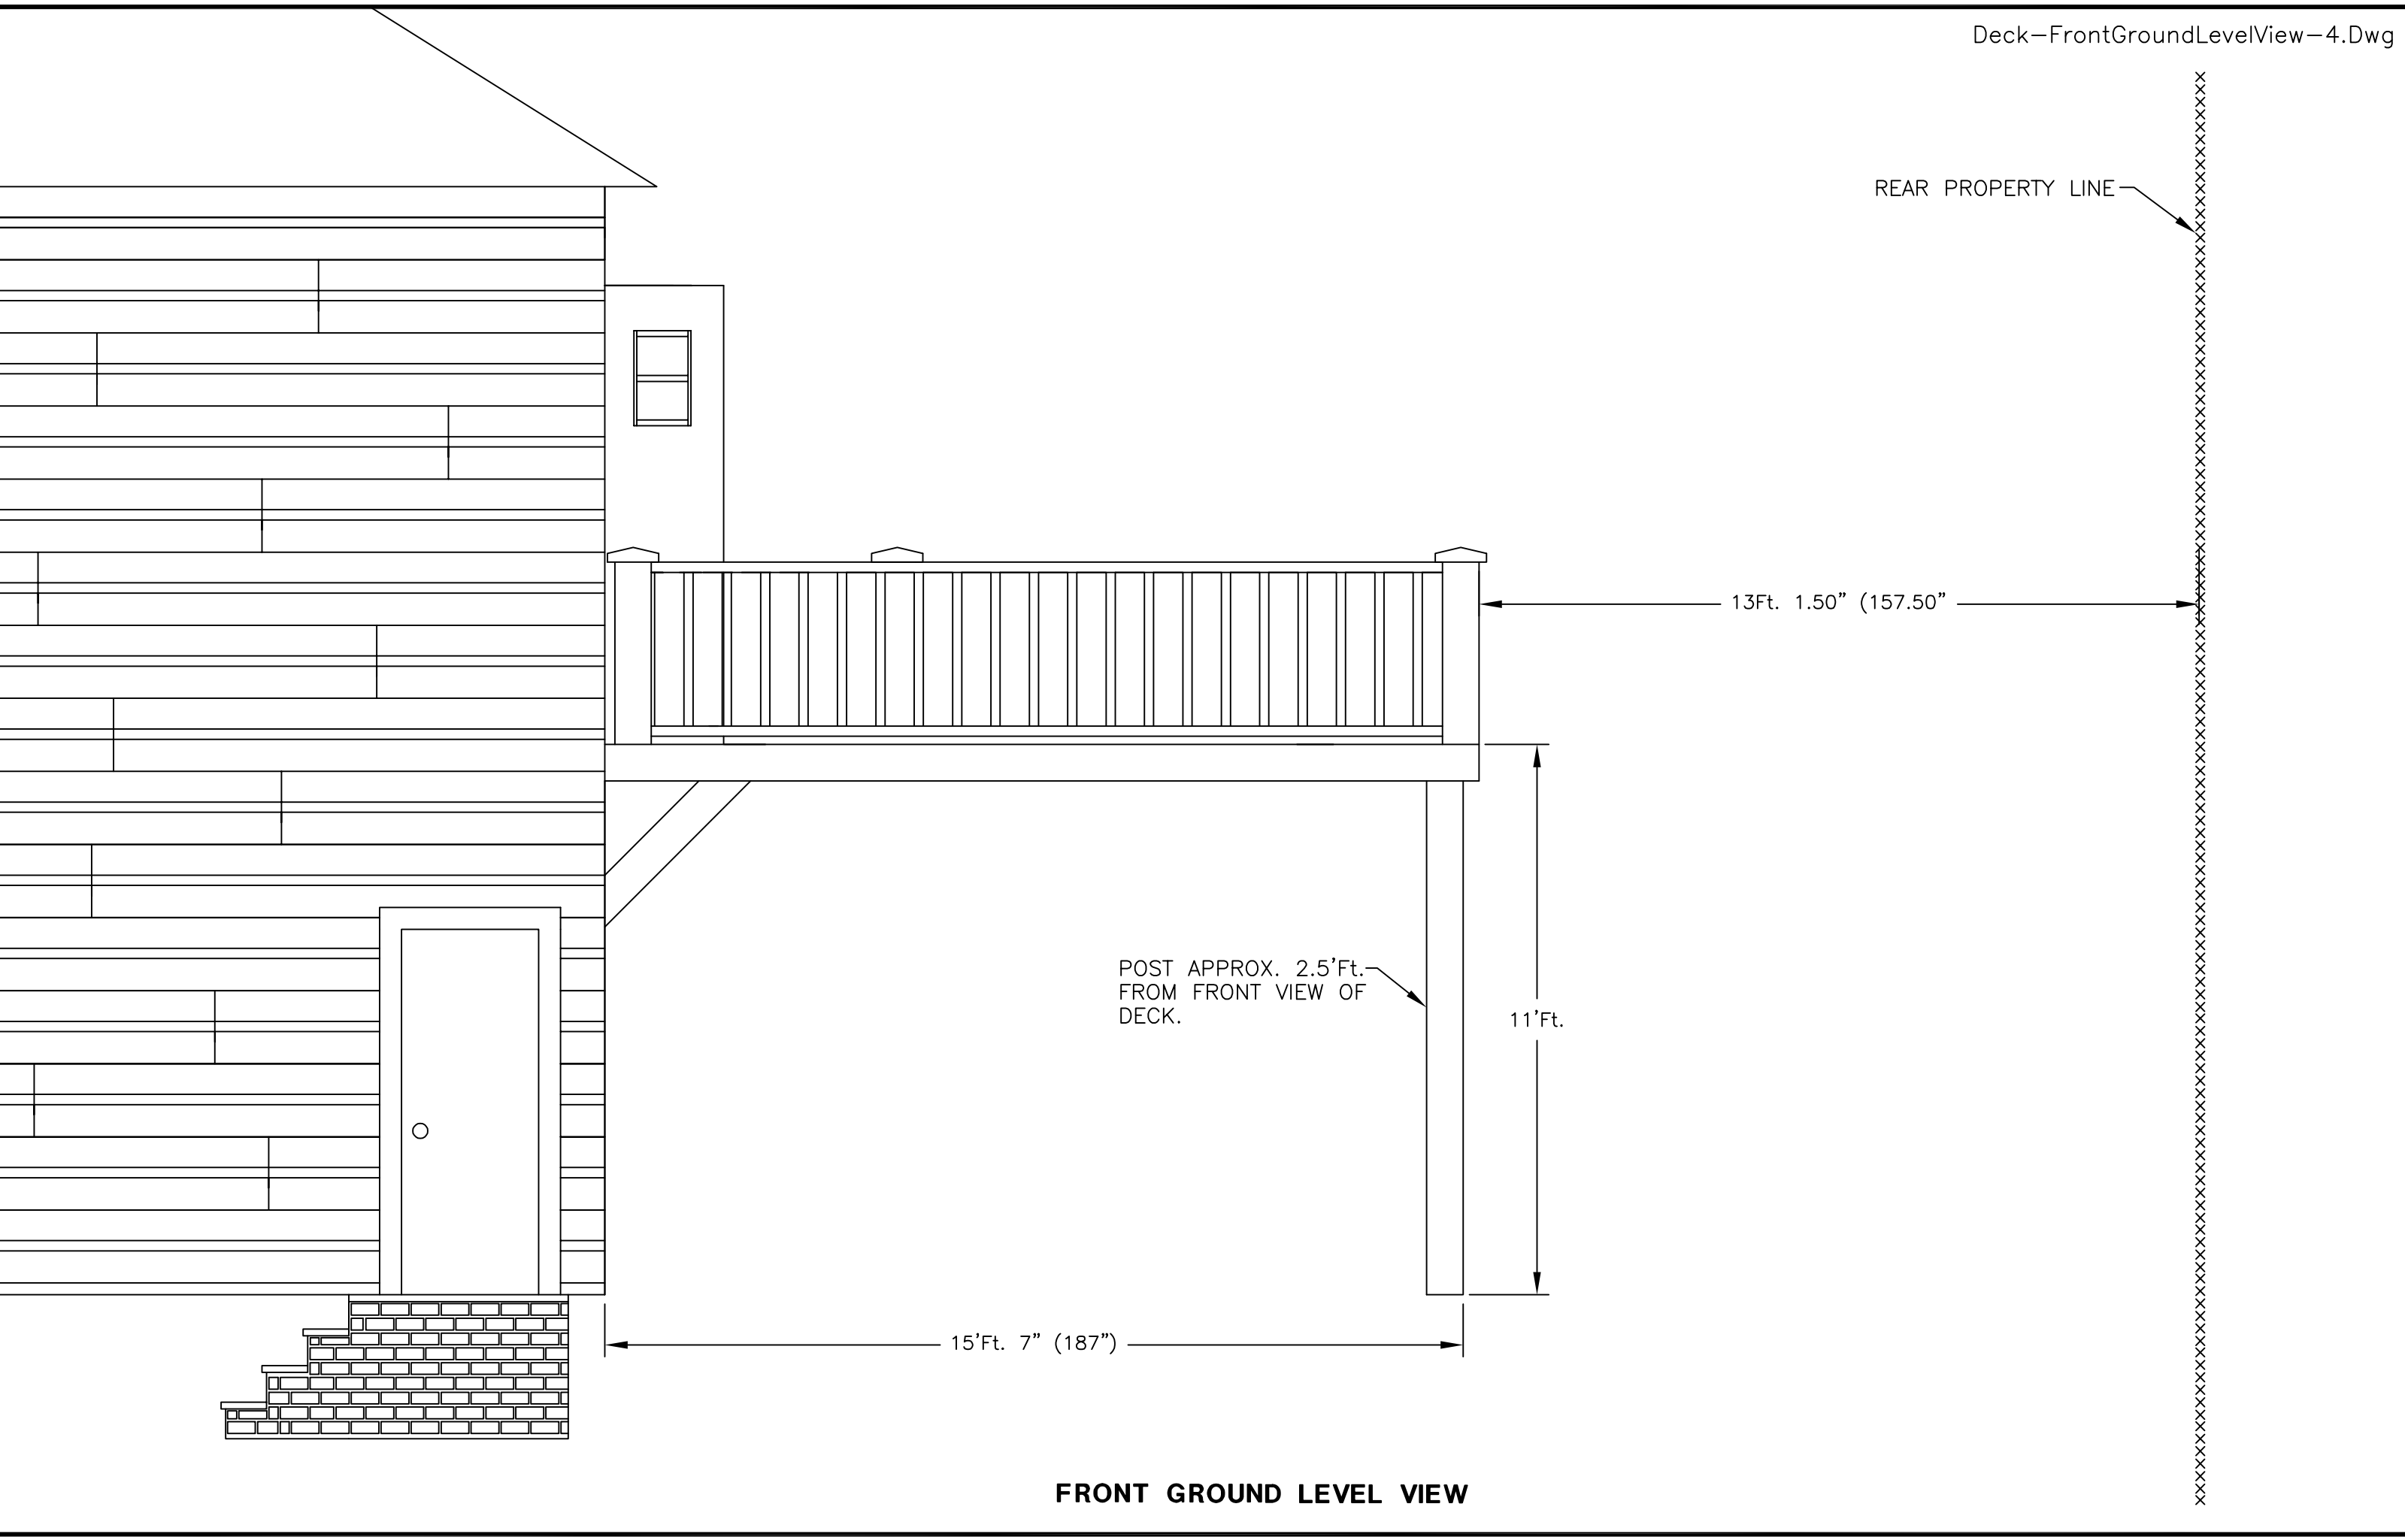

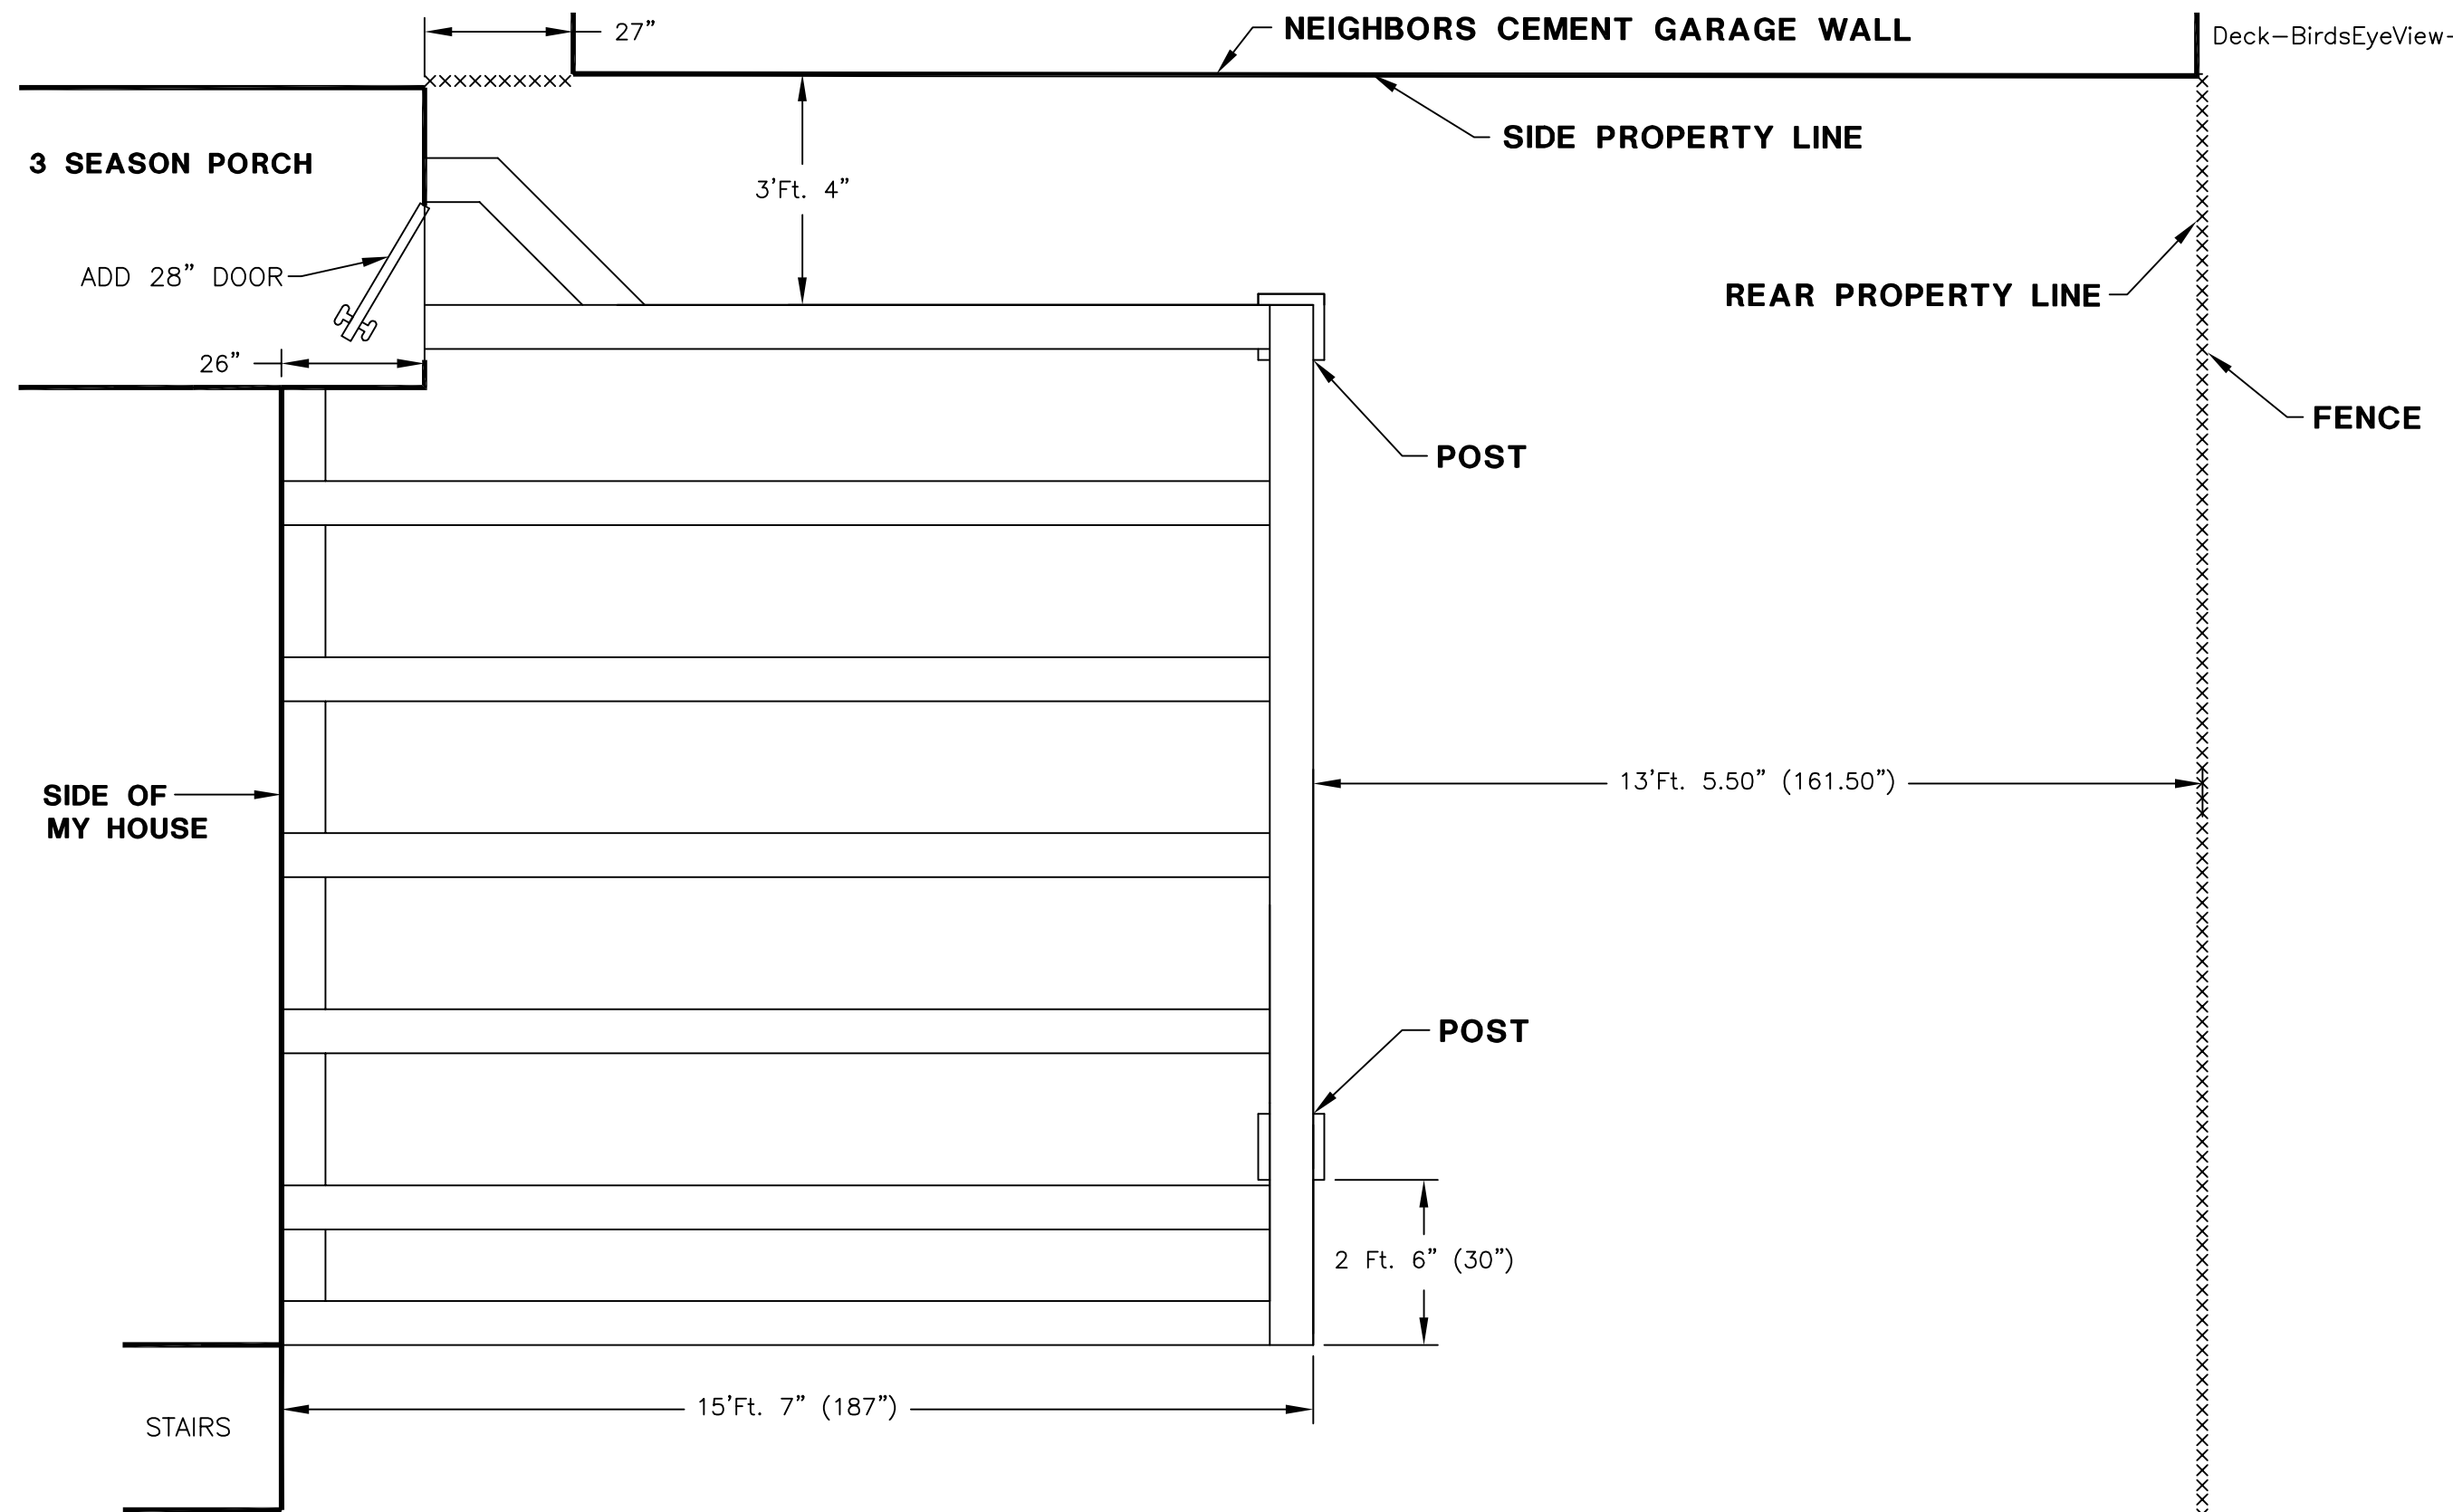

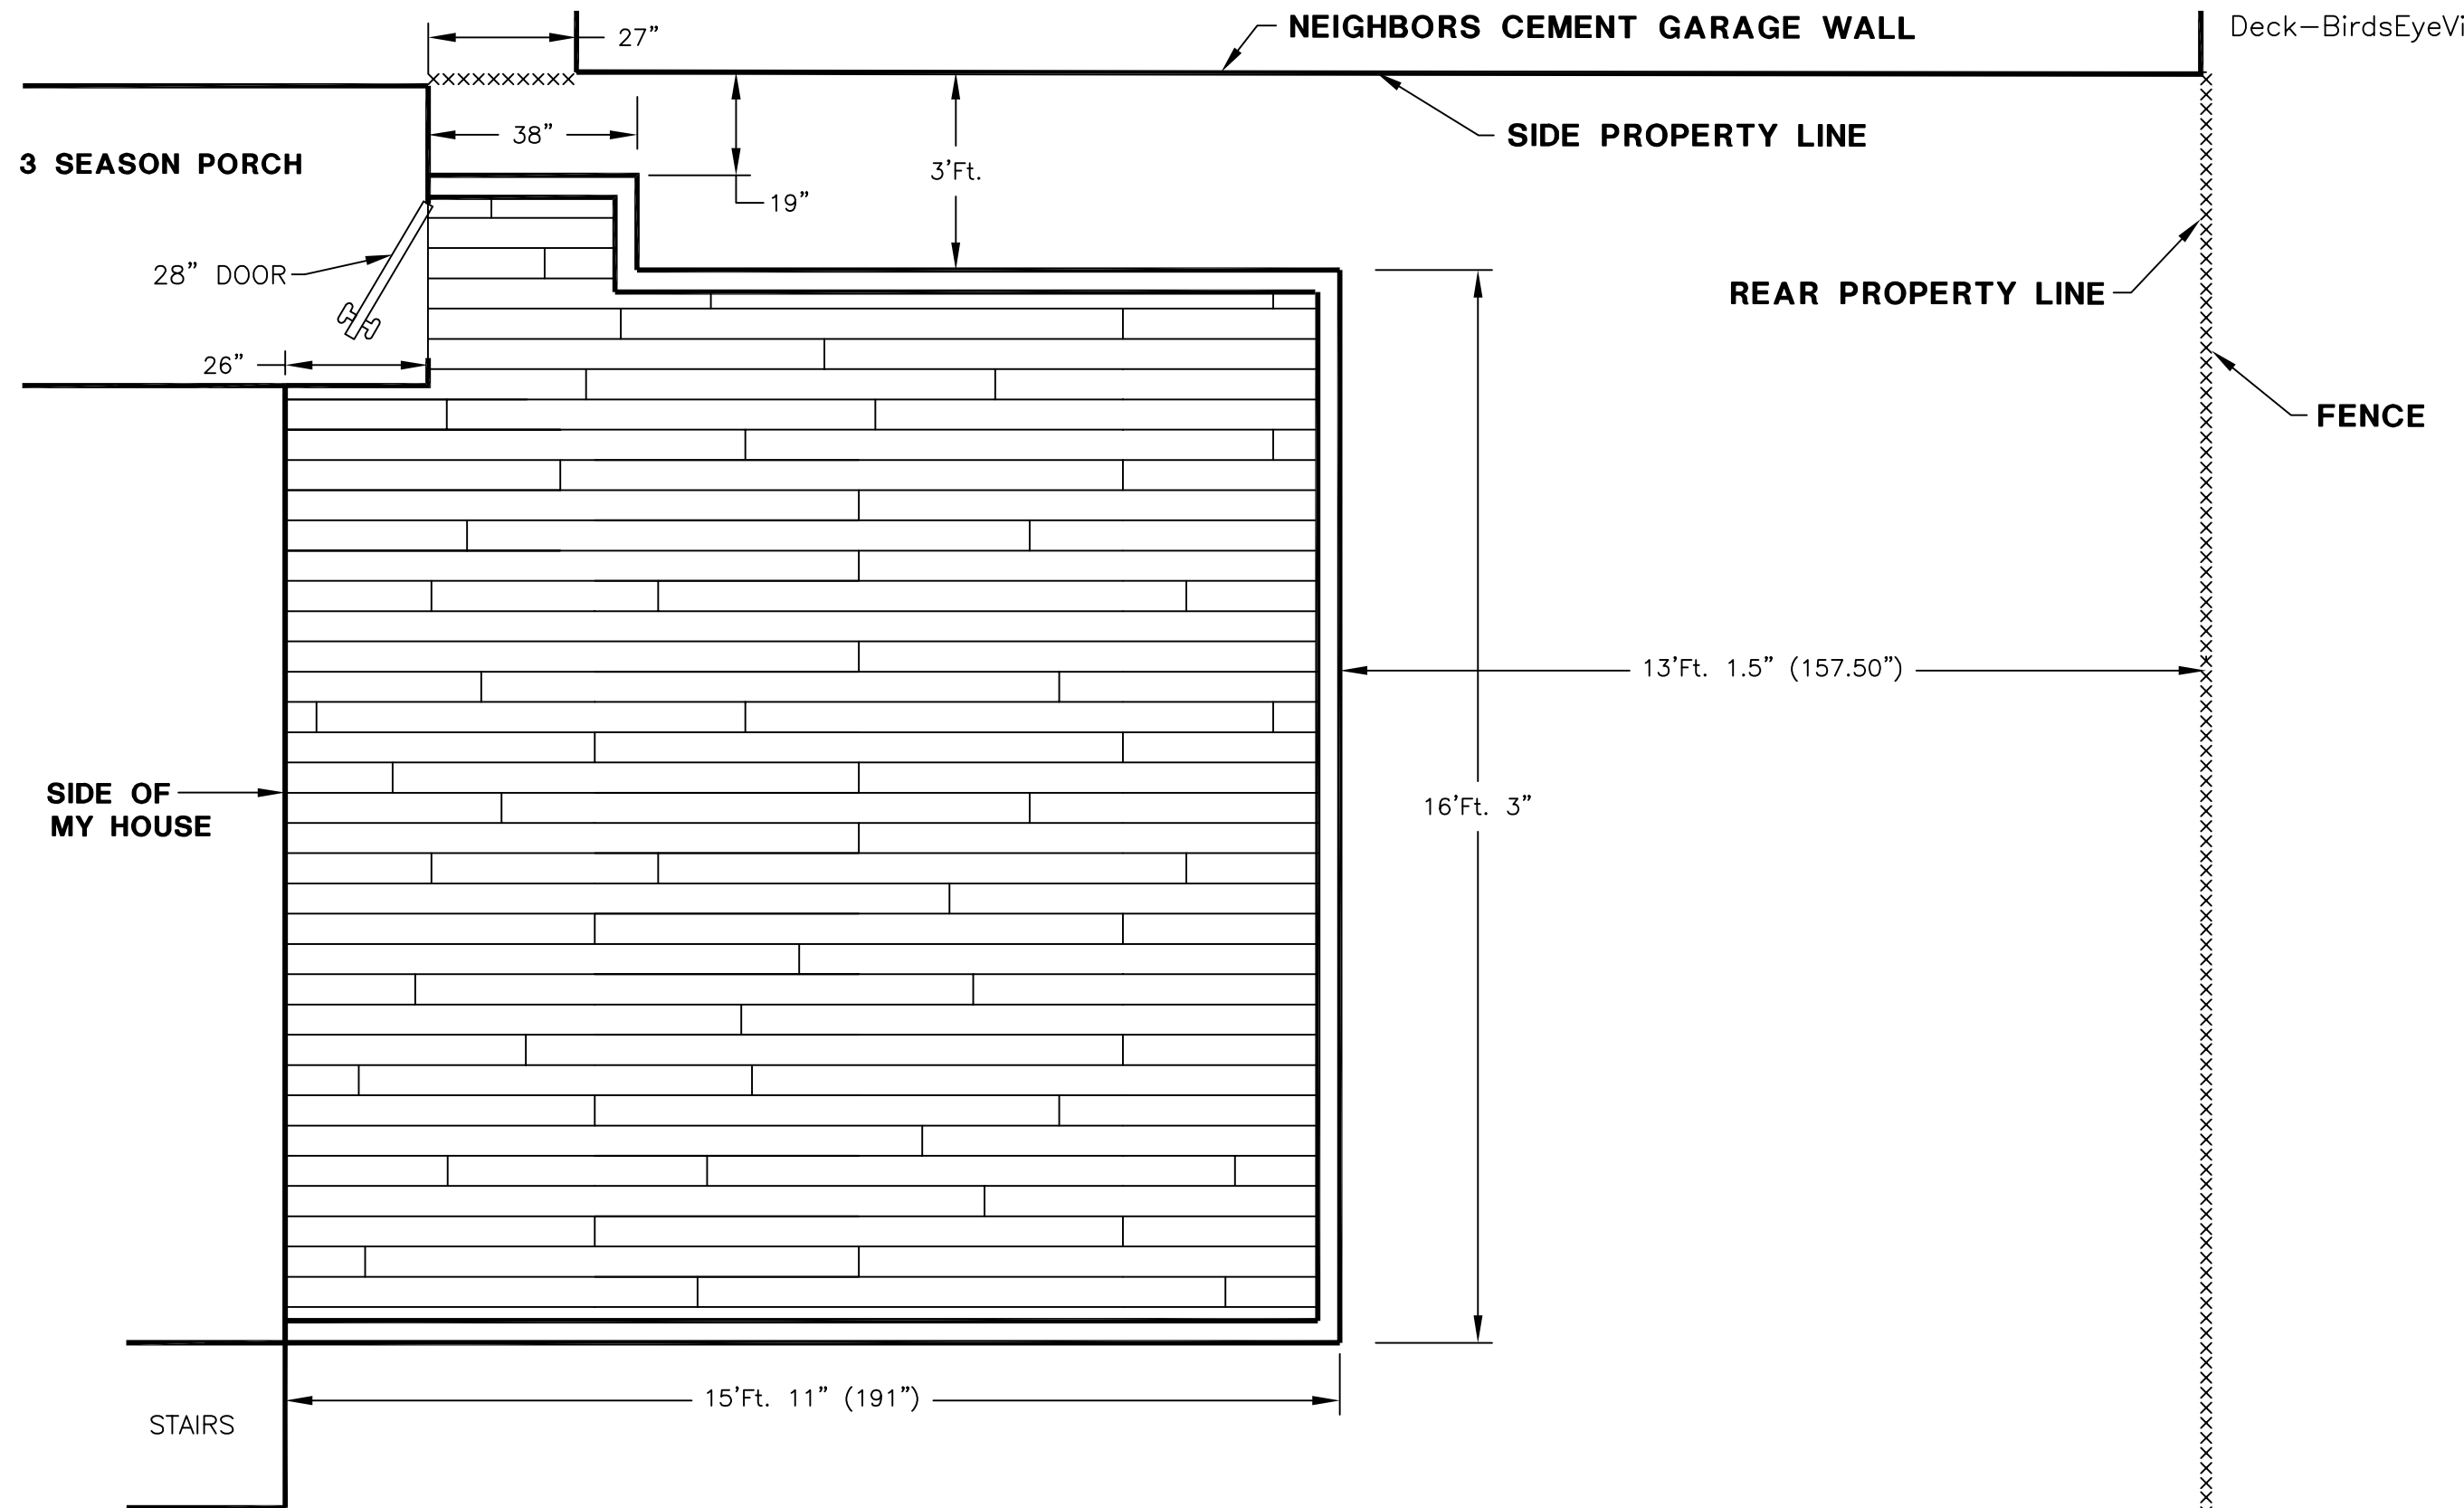

BIRDS EYE VIEW
(DECK DIMENSIONS/INSTALLATION)