

**Addendum #1 IFB 22-15**



**CITY OF SOMERVILLE, MASSACHUSETTS**  
**Department of Purchasing**  
**JOSEPH A. CURTATONE**  
**MAYOR**

To: Marginal Combined Sewers Rehabilitation Project

From: Andrea Caruth, Deputy Chief Procurement Officer of Procurement and Contracting Services

Date: November 17, 2021

Re: Bid Opening Extension and responses to requests for information

---

**Addendum No. 1 to IFB 22-15**

---

**\*\*PLEASE NOTE: This addendum extends the bid opening date to Tuesday November 30<sup>th</sup> 1PM. Please use the same zoom link in the bid package and attached.\*\***

This addendum responds to requests for information.

**\*\*This addendum changes specifications. Failure to acknowledge this addendum will result in bid disqualification.\*\***

**NAME OF COMPANY / INDIVIDUAL:** \_\_\_\_\_

**ADDRESS:** \_\_\_\_\_

**CITY/STATE/ZIP:** \_\_\_\_\_

**TELEPHONE/FAX/EMAIL:** \_\_\_\_\_

**SIGNATURE OF AUTHORIZED INDIVIDUAL:** \_\_\_\_\_

**ACKNOWLEDGEMENT OF ADDENDA:**

Addendum #1 \_\_\_\_\_ #2 \_\_\_\_\_ #3 \_\_\_\_\_ #4 \_\_\_\_\_

## Addendum #1 IFB 22-15

<b>Question</b>	<b>Answer</b>
Please provide a figure showing the existing sewer and drainage infrastructure upstream (south) of the work in the McGrath Highway intersection with Broadway.	Please see attached SK-ADD1-1 showing the existing infrastructure in the intersection at the southern limit of the work as requested. Bidders attention is directed to Specifications 01010 and 02761 describing the designers intended internal dry weather bypass approach.

**IFB 22-15 Marginal Combined Sewers Rehabilitation Project  
Additional Instruction for Bid Submission due to COVID19 Emergency**

**Livestream of Bid Opening:**

**Topic: IFB # 22-15 BID OPENING Marginal Combined Sewers Rehabilitation Project  
Time: Nov 30, 2021 01:00 PM Eastern Time (US and Canada)**

**Join Zoom Meeting**

**<https://us04web.zoom.us/j/75354819327?pwd=dFpKcDhuekJVU25jRGpYcUIMK21xZz09>**

**Meeting ID: 753 5481 9327**

**Passcode: xD3R1f**

**Methods of Bid Submission:**

Bidders may submit bids in any of the following ways. All bids will be time-stamped and must be received no later than **1:00 p.m.**

1) Deposit your sealed bid package in the black drop box located by the School Street entrance to City Hall, located near the corner of School Street and 93 Highland Avenue.

2) Sealed bids can be sent to City Hall through the US Postal Service or other delivery service (e.g. FedEx, UPS).


3) BidExpress.com is an online bidding platform where bidders can submit all required documents. The fee to use this service is approximately \$35.00 unless your company has a subscription with BidExpress. You can access the bid package and forms via the City of Somerville BidExpress page at:

<https://www.bidexpress.com/businesses/33100/home> A user guide is attached for your reference.

4) For any technical assistance while submitting the online bid, please contact the BidExpress Customer support team at [www.bidexpress.com](http://www.bidexpress.com).


PLOTTED: 11/17/2021 8:38 AM BY: alex sheri

CAD FILE: G:\clients\Somerville\_MA\2021\198-001A - Marginal Interceptor Design & Bidding\Drawings\Figures\McGrathBroadway.dwg LAYOUT: Figure 1

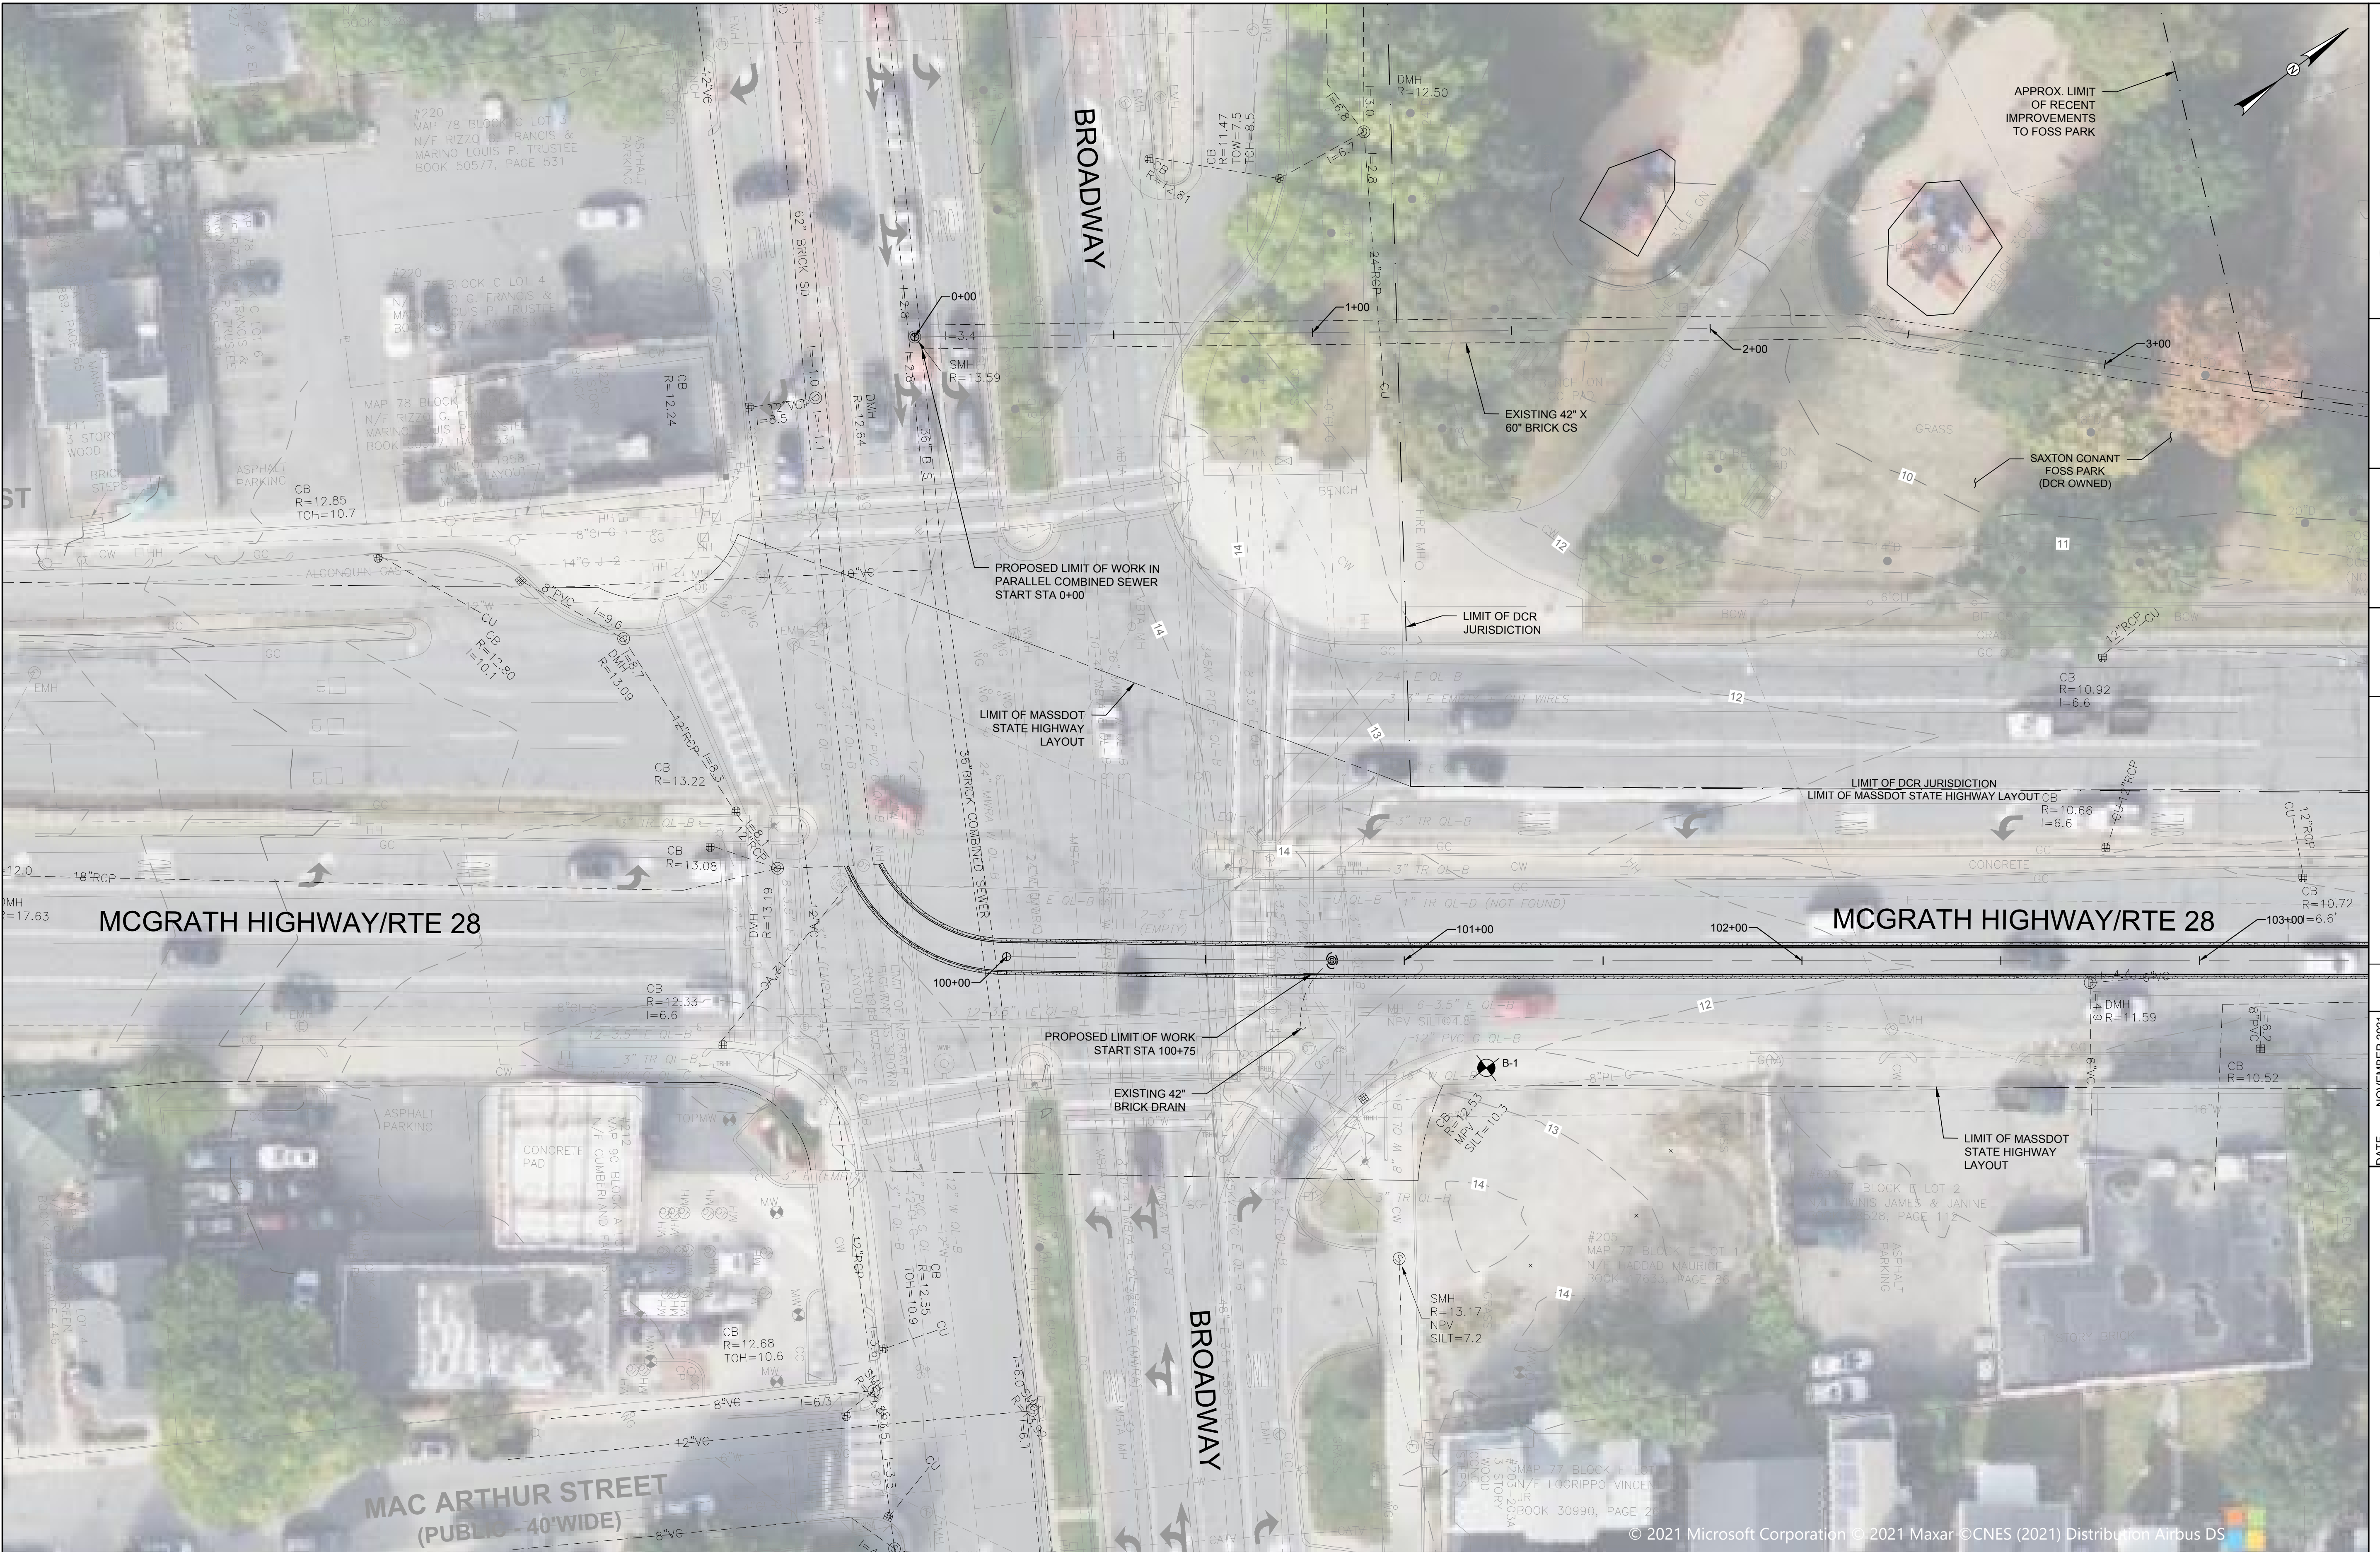

NOTE:  
 1. EXISTING CITY OF SOMERVILLE AND MWRA COMBINED SEWERS AND DRAINS ARE SHOWN IN A BOLD LINEWEIGHT FOR CLARITY.

**PLAN**  
 SCALE: 1" = 20'

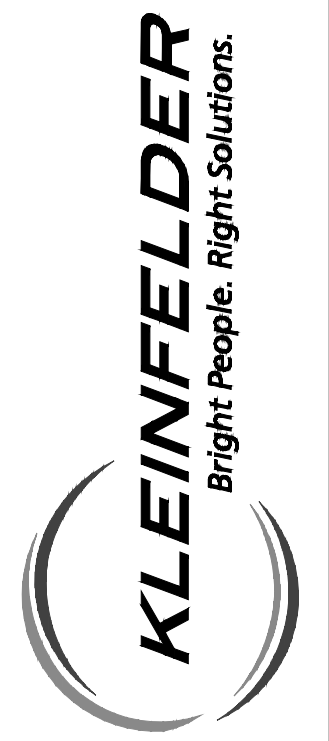

DATE	NOVEMBER 2021
PROJECT NO.	20201198
DRAWN BY	AS
CHECKED BY	GO
FILE NAME	McGrathBroadway.dwg

BROADWAY INTERSECTION  
 EXISTING CONDITIONS PLAN

CITY OF SOMERVILLE, MA  
 MARGINAL COMBINED SEWERS REHABILITATION PROJECT

SHEET  
**SK-ADD1-1**