

Drawing Title:

**PROPOSED PLAN: BASEMENT**

Project Name:

**TACO PARTY**

Date: FEBRUARY 28, 2019


Project #: TP

Scale: 1/4" = 1 FOOT

Drawing no.

**A-100**


ASSEMBLY UNCONG.
758 sq. ft.
1 seat /1.5 sq ft
50 seats max
30 seats provided

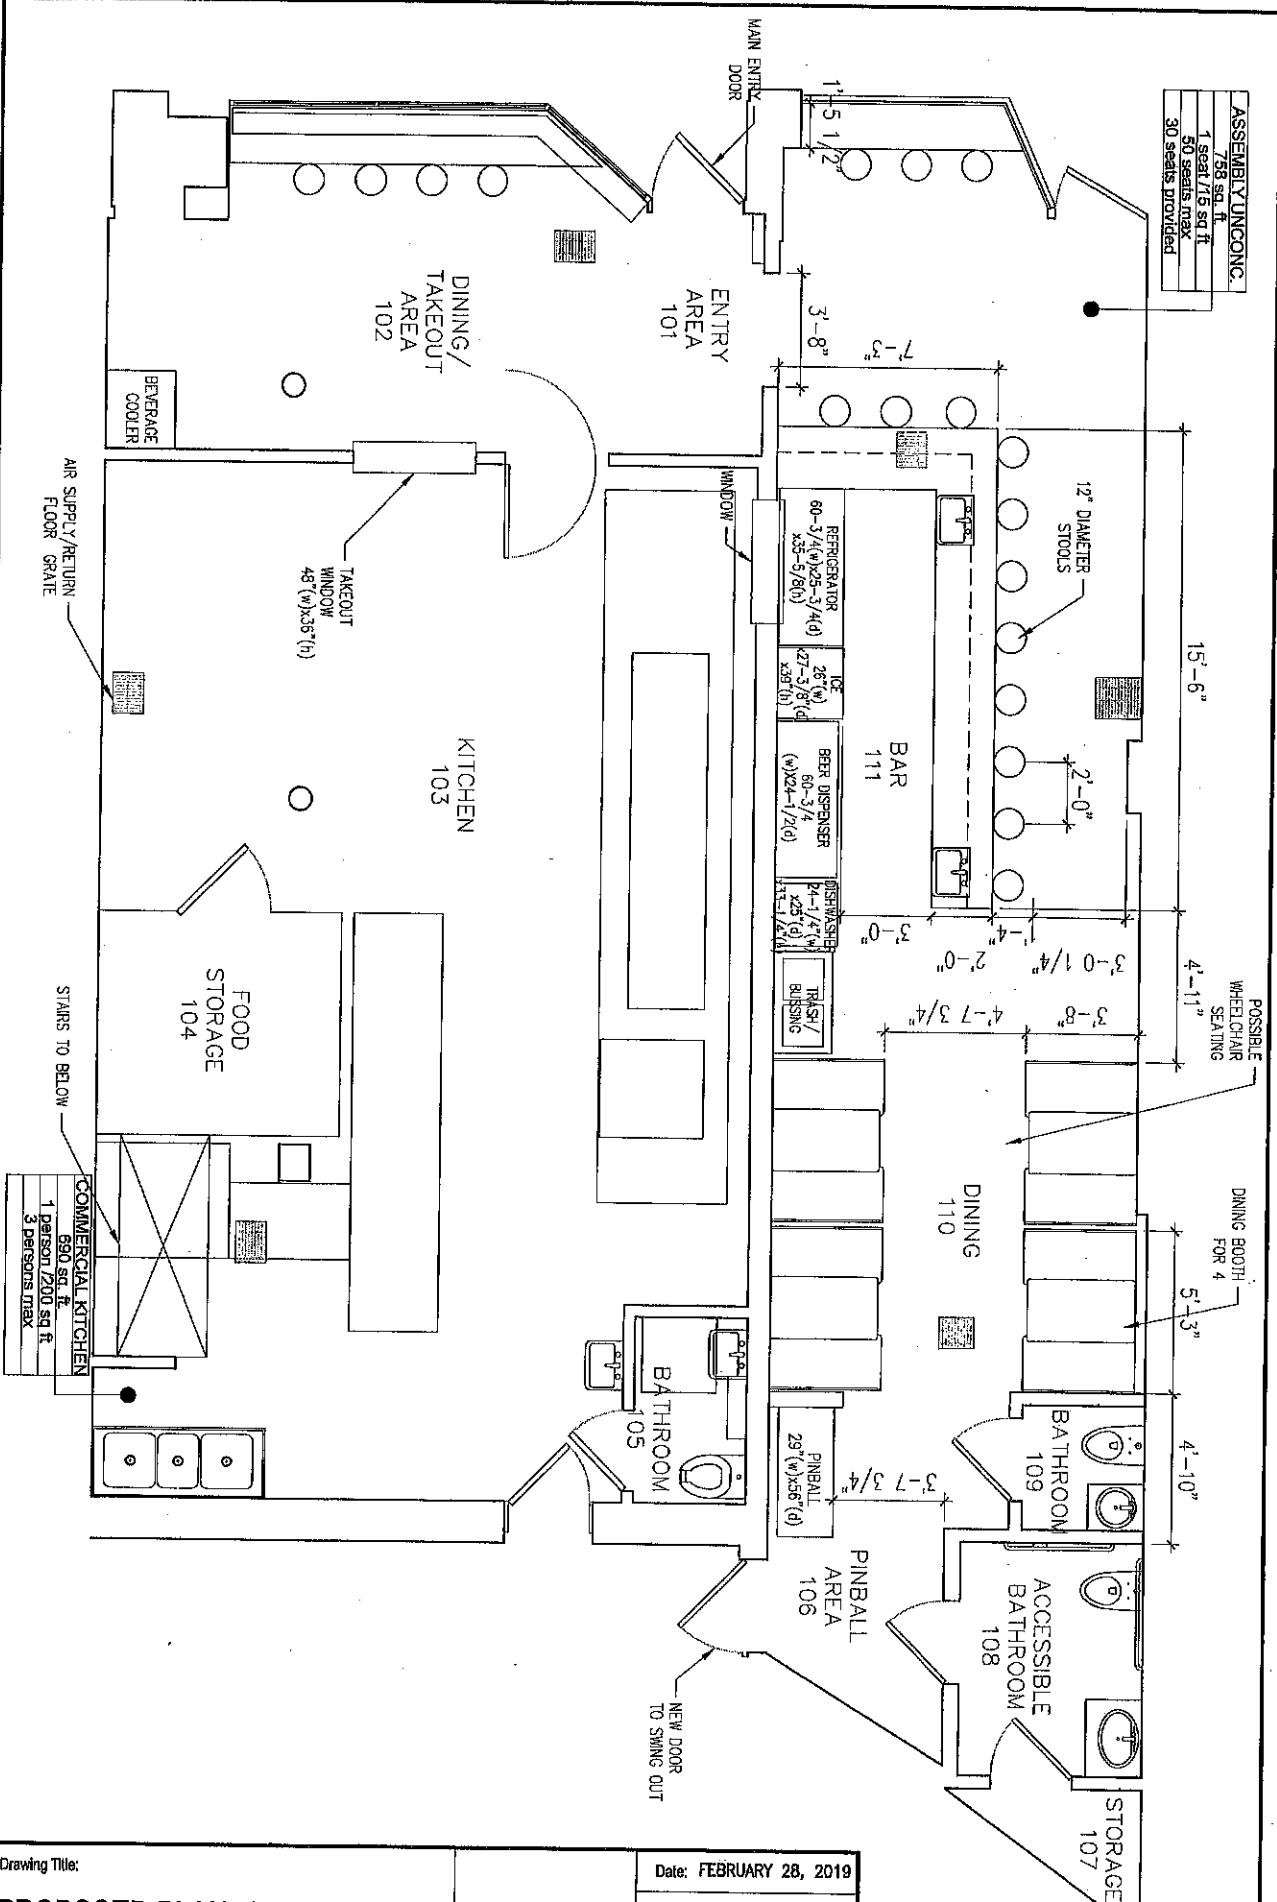

Drawing Title:  
**PROPOSED PLAN: 1ST FLOOR  
 REVISION C**  
 Project Name:  
**TACO PARTY**

Date: FEBRUARY 28, 2019
Project #: TP
Scale: 1/4" = 1 FOOT
Drawing no. <b>A-101</b>

EX-101
Drawing no.
Scale: 1/4" = 1 FOOT
Project #: TP
Date: FEBRUARY 28, 2019

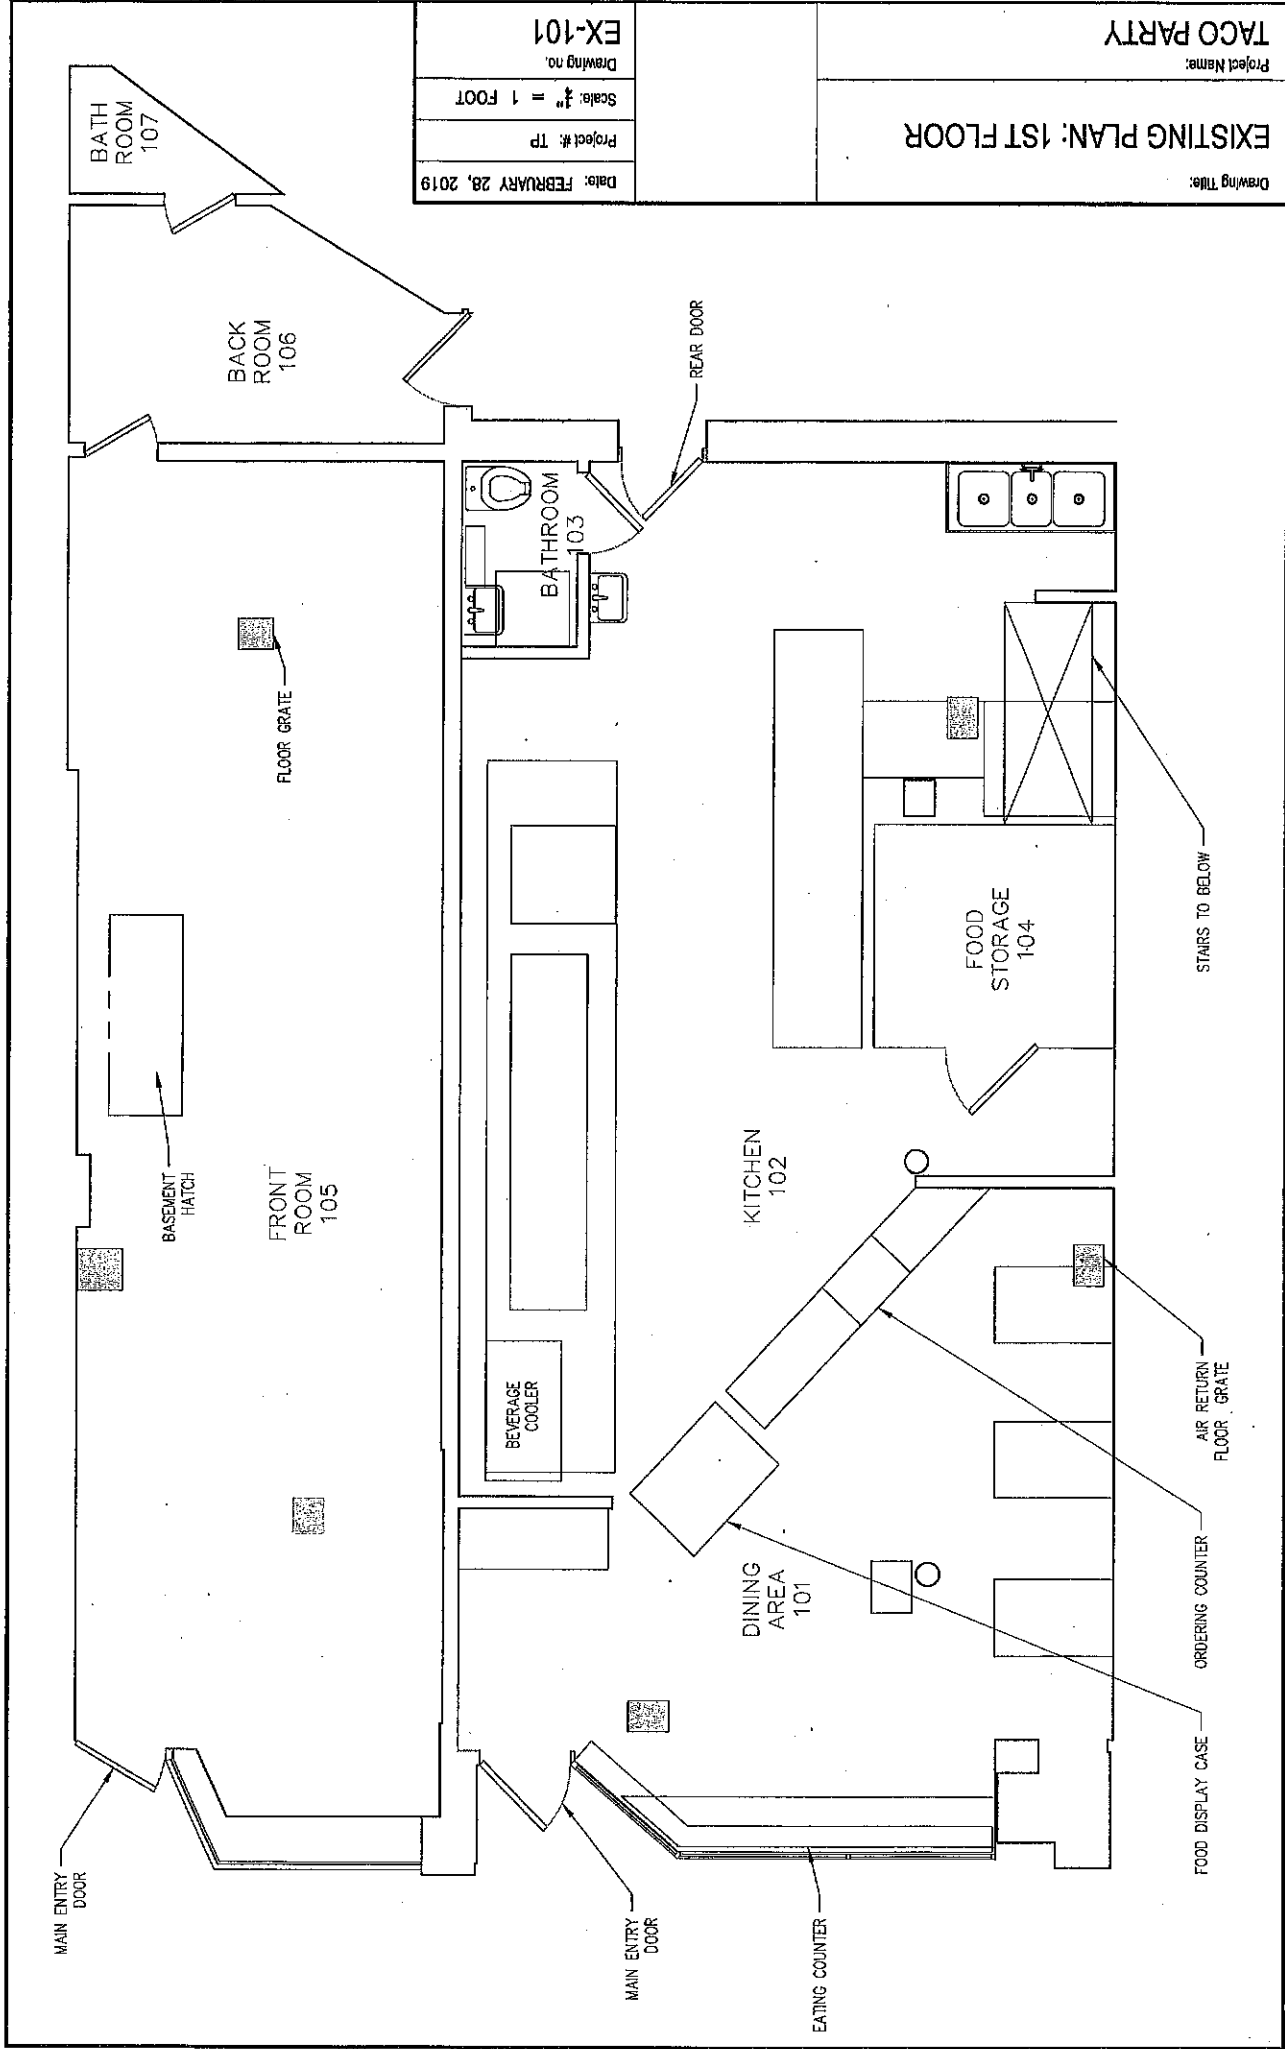

MAIN ENTRY DOOR

BASEMENT HATCH

FRONT ROOM 105

FLOOR GRATE

BACK ROOM 106

BATH ROOM 107

BEVERAGE COOLER

BATHROOM 103

REAR DOOR

KITCHEN 102

DINING AREA 101

EATING COUNTER

FOOD STORAGE 104

FOOD DISPLAY CASE

ORDERING COUNTER

AIR RETURN FLOOR GRATE

STAIRS TO BELOW

