

I CERTIFY THAT THIS PLAN WAS MADE FROM AN INSTRUMENT SURVEY ON THE GROUND ON THE DATES OF NOVEMBER 7 & DECEMBER 11, 2018 AND ALL STRUCTURES ARE LOCATED AS SHOWN HEREON.

ACCORDING TO THE FEDERAL EMERGENCY MANAGEMENT AGENCY (F.E.M.A.) MAPS, THE MAJOR IMPROVEMENTS ON THIS PROPERTY FALL IN AN AREA DESIGNATED AS
 FLOOD ZONE: X
 MAP NUMBER: 25017G0438E
 EFFECTIVE DATE: 06-04-2010

PREPARED FOR:
 OWNER OF RECORD:
 RAYMOND A. SNOW
 MARY E. SNOW
 42 RICHDALE AVENUE
 SOMERVILLE, MA 02145



REFERENCES:
 DEED: C. 269152
 PLAN: BK 3790; PG END
 BK 4301; PG END
 PL BK 50; PL 39
 PL BK 58; PL 47
 LCC: 638-A
 638-C
 638-D

CITY OF SOMERVILLE ENGINEERING RECORDS
 NB 86; PG 146
 MUNROE STREET LAYOUT FOR ACCEPTANCE

CERTIFIED PLOT PLAN

LOCATED AT
85 MUNROE STREET
SOMERVILLE, MA

BOSTON
SURVEY, INC.
 UNIT C-4 SHIPWAY PLACE
 CHARLESTOWN, MA 02129
 (617) 242-1313

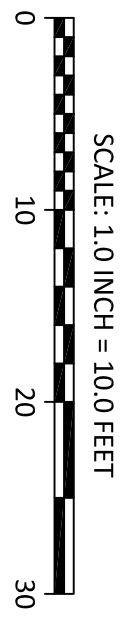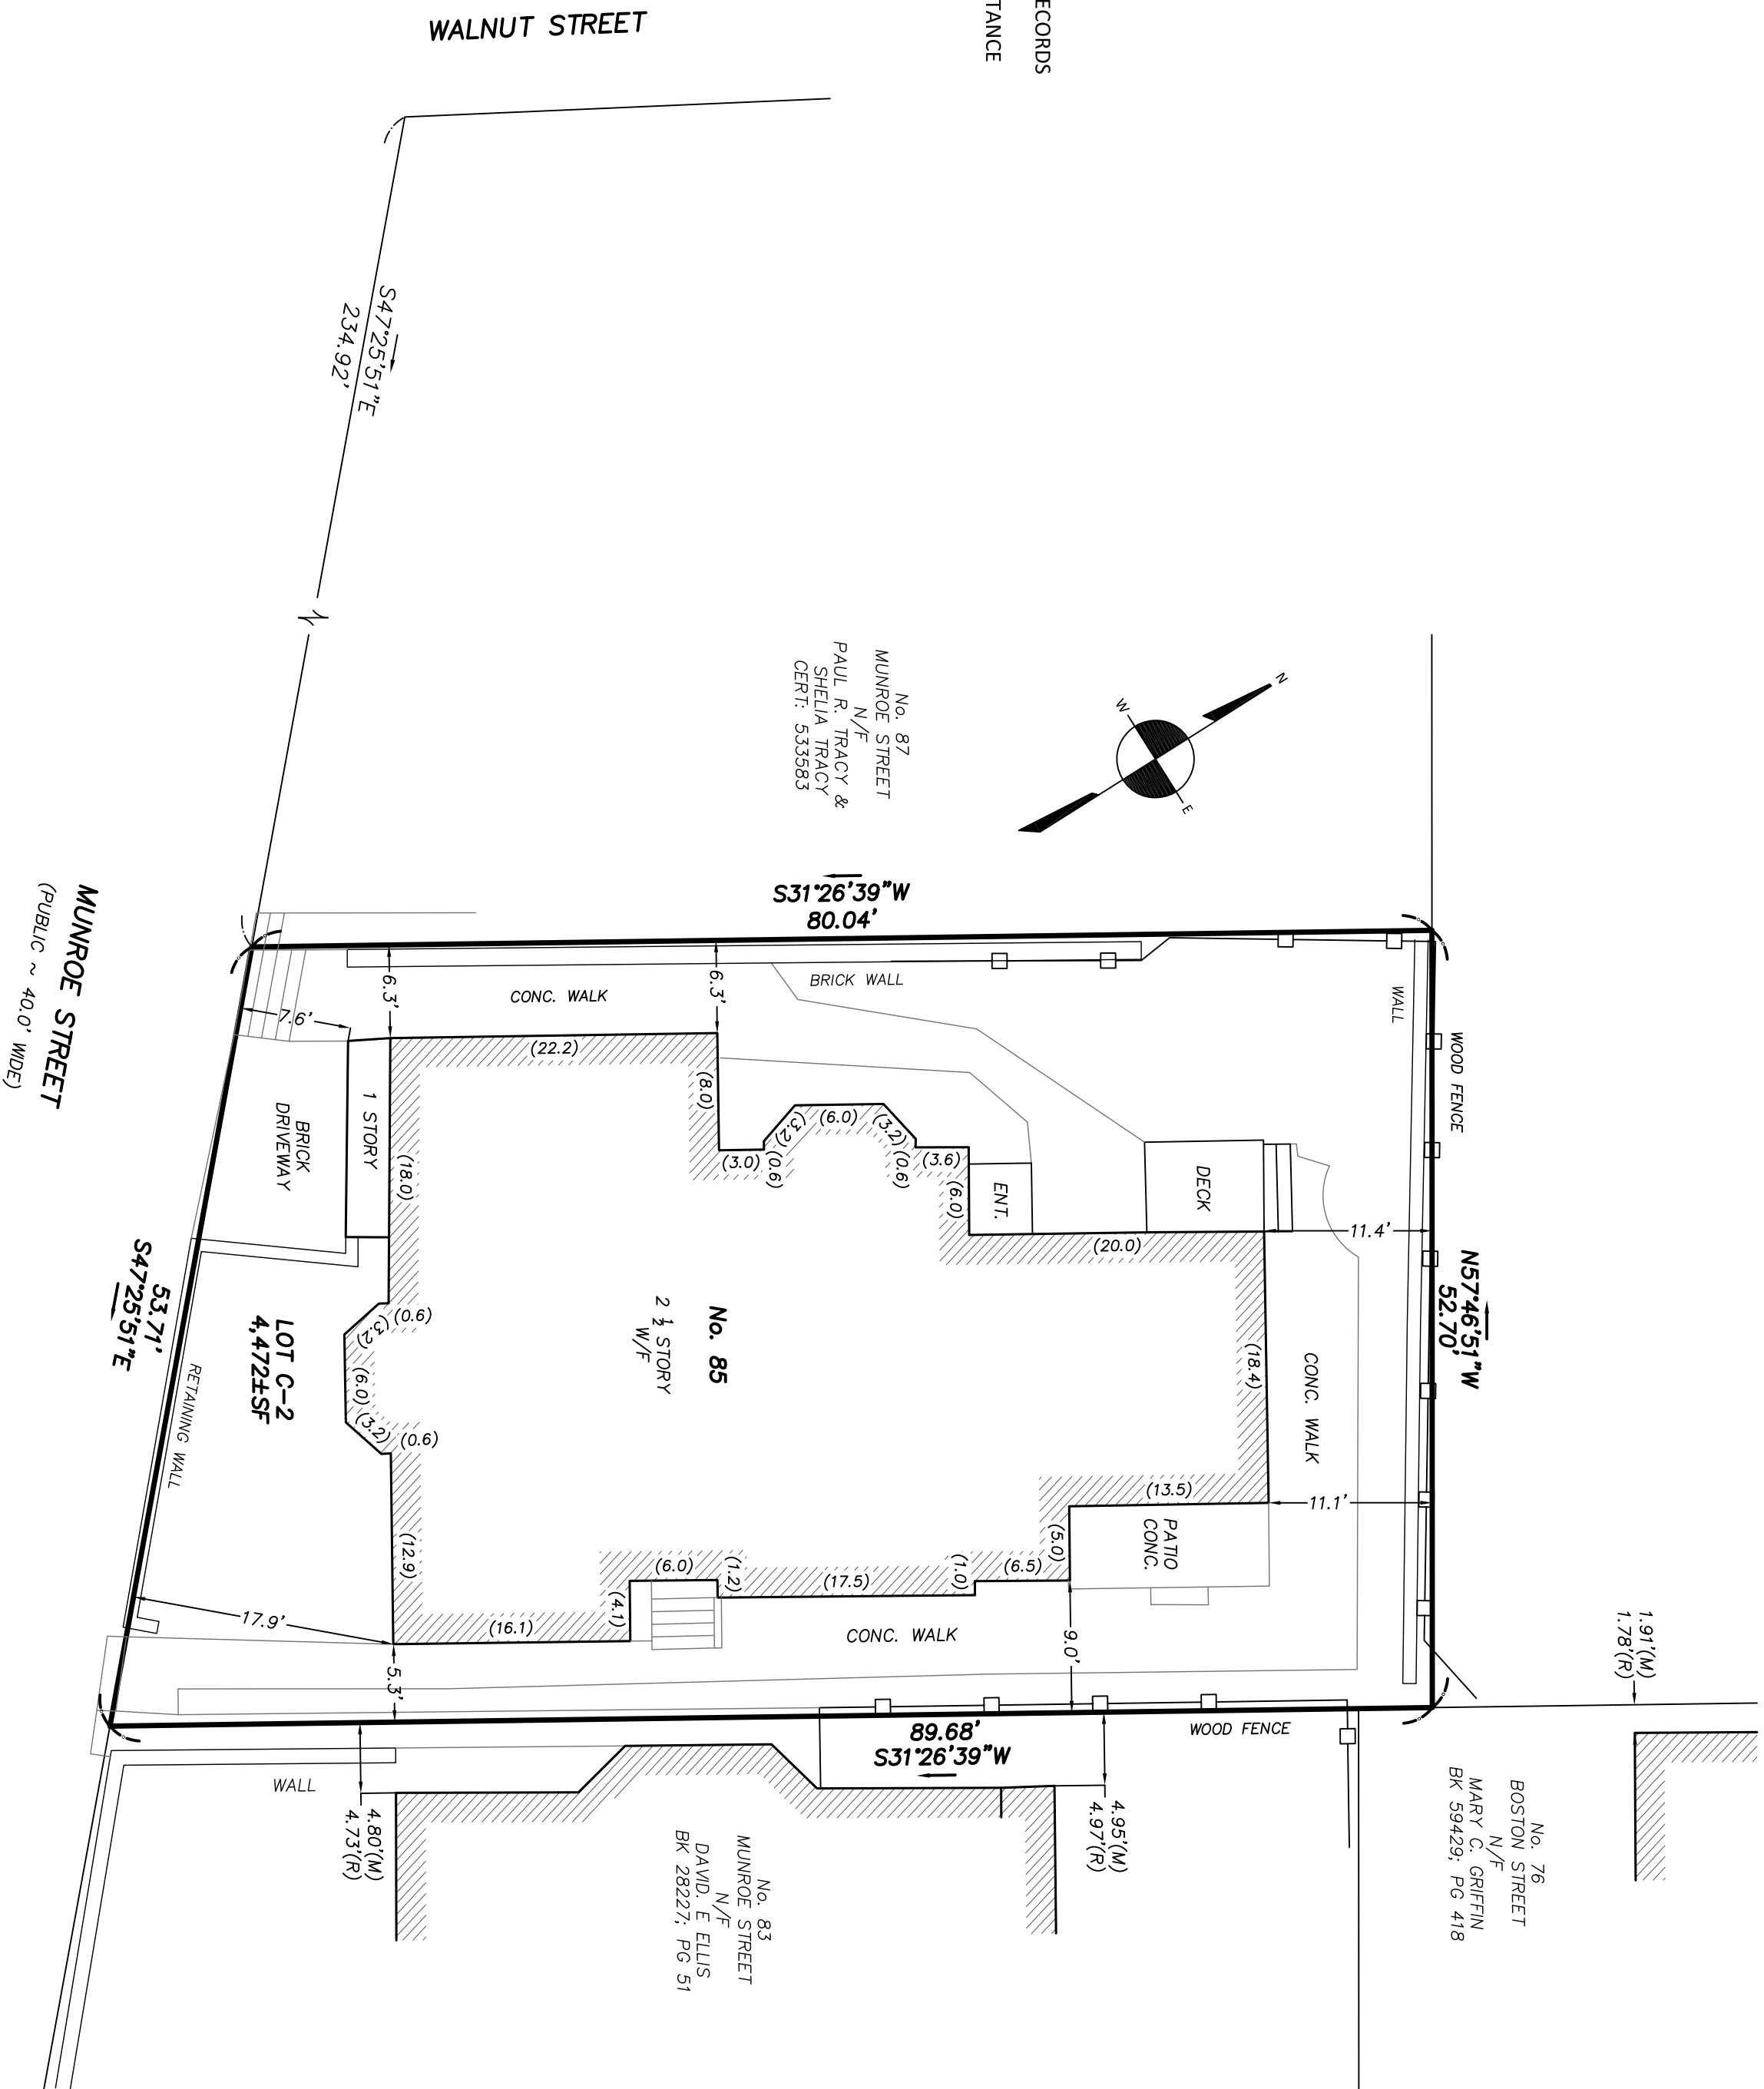

FIELD:	MO
DRAFT:	JCY, RAP
CHECK:	GCC
DATE:	12/13/18
JOB #	18-00691

