


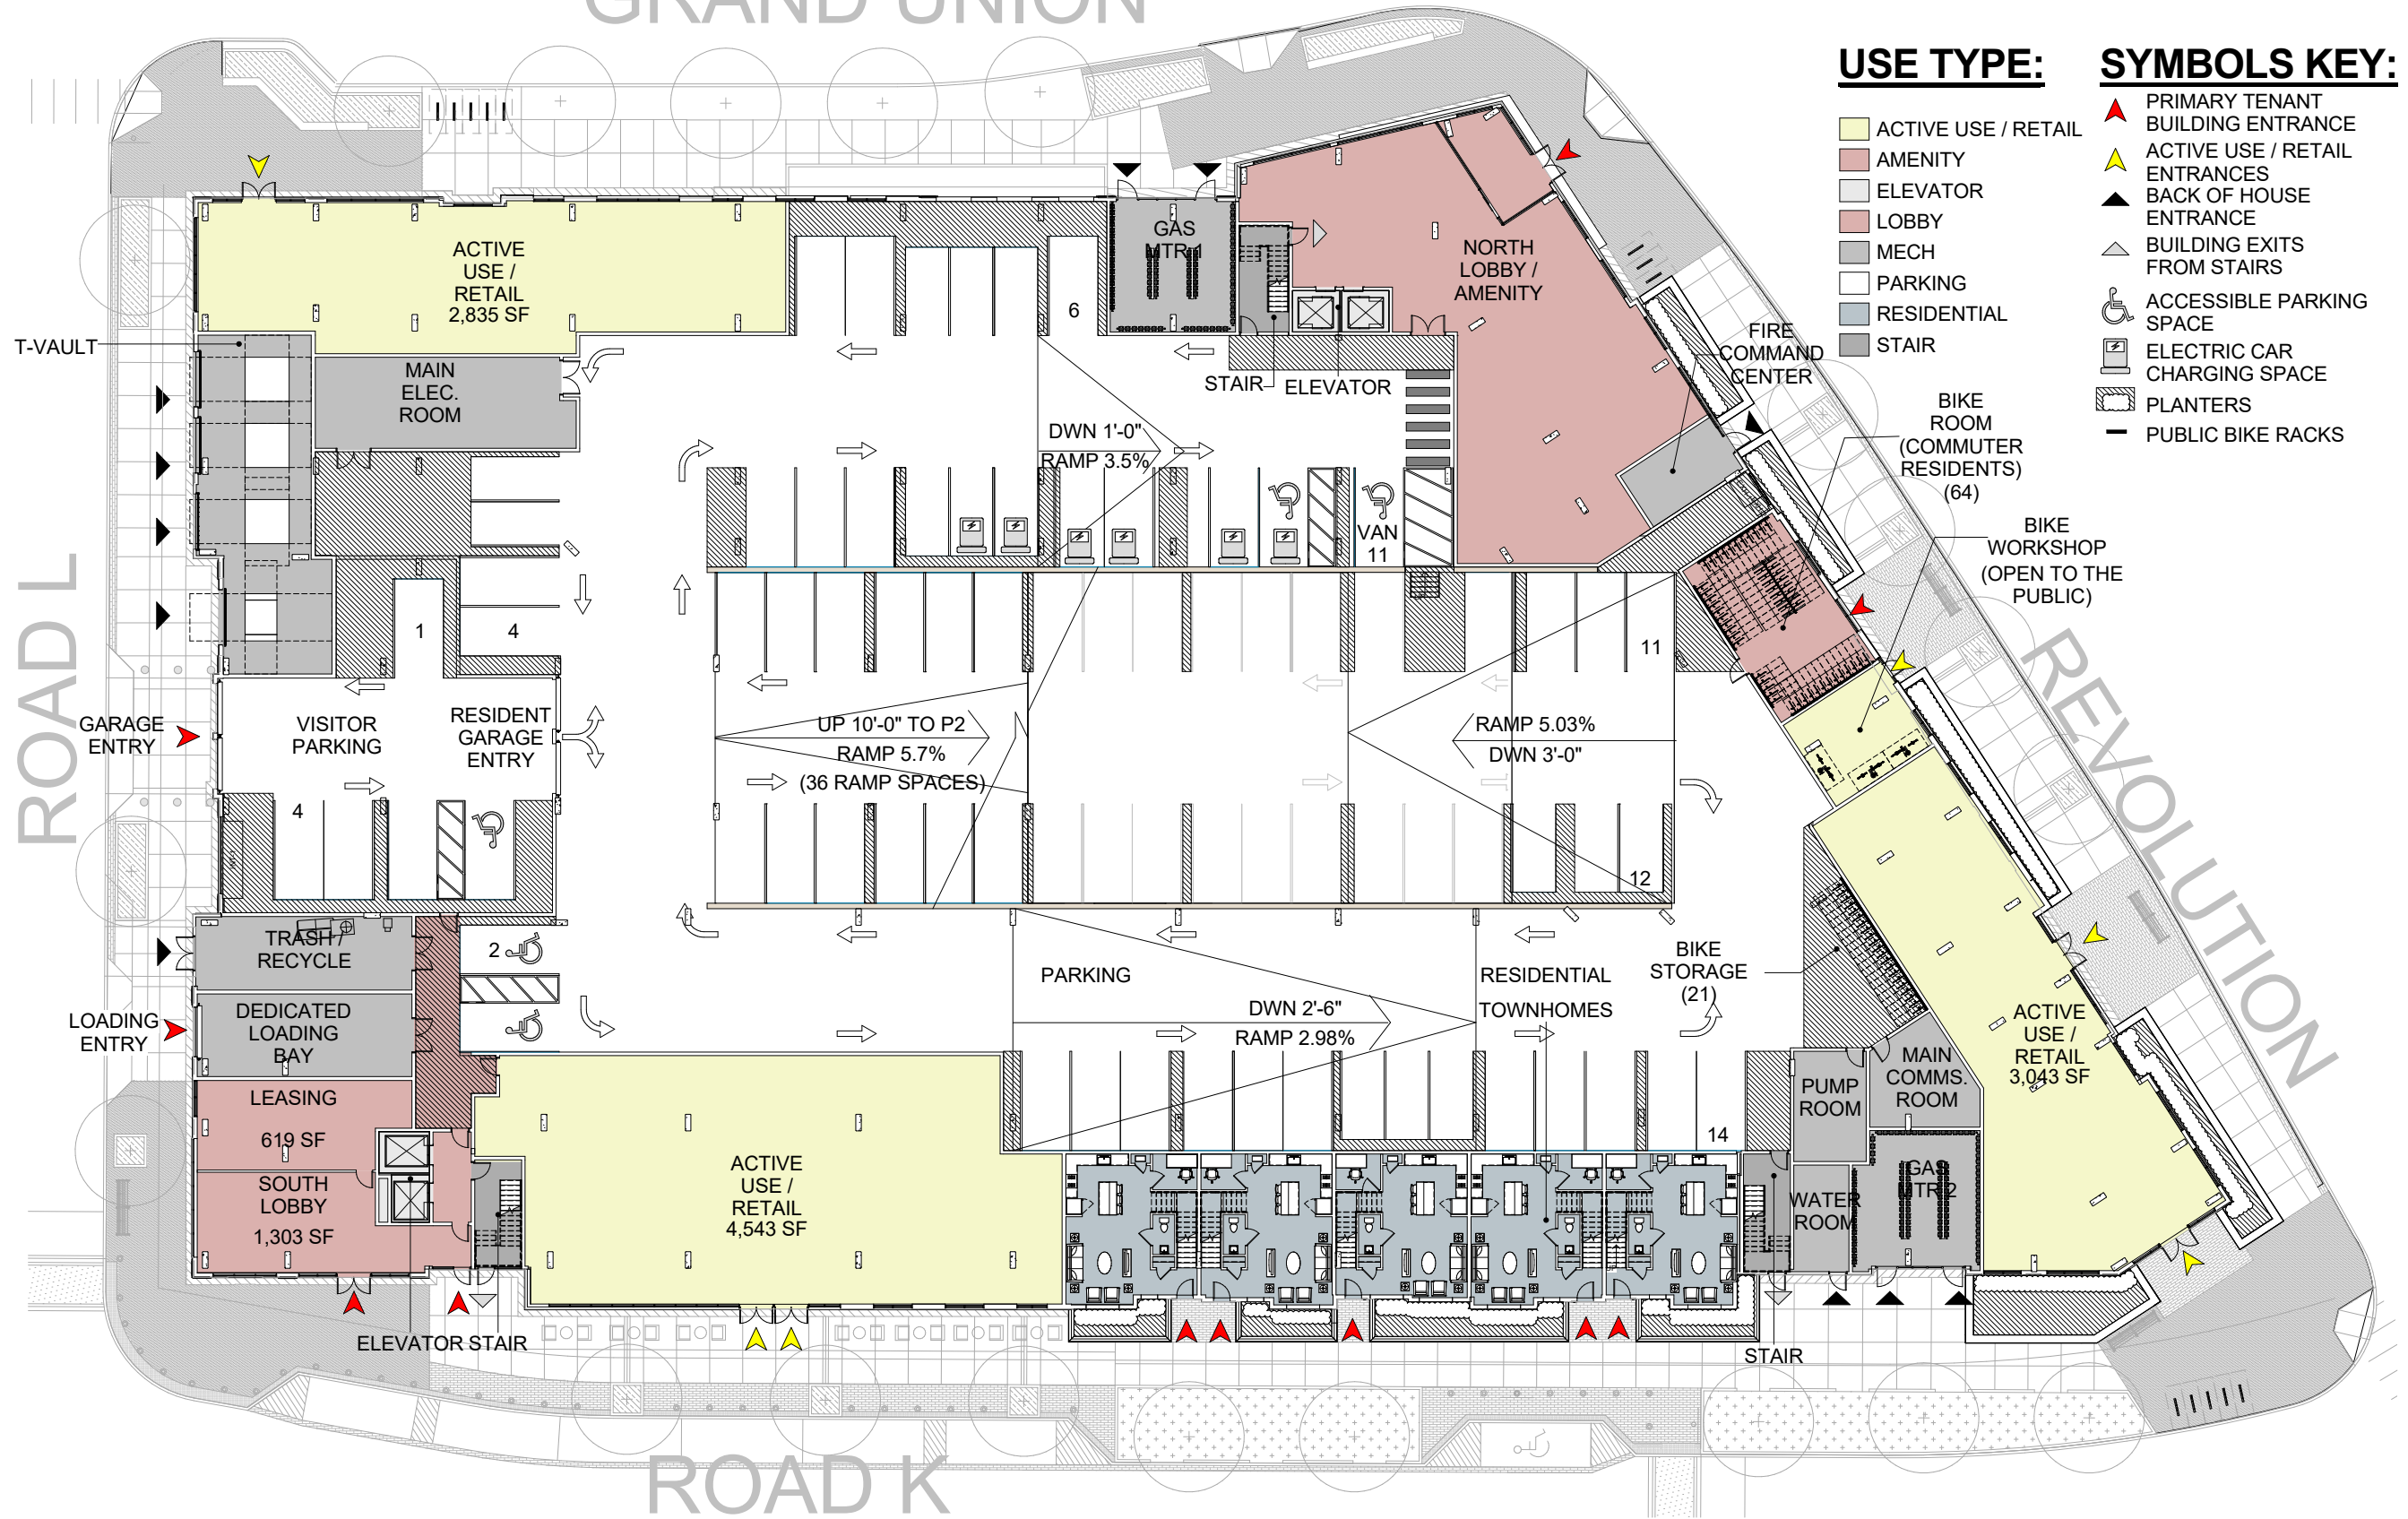

IV – Architectural Floor Plans and Elevations

Ground Floor Plan

GRAND UNION



SECOND FLOOR PLAN



GRAND UNION



THIRD FLOOR PLAN

USE TYPE


- AMENITY
- CORRIDOR
- ELEV. LOBBY
- ELEVATOR
- EXTERIOR COURTYARD
- MECH
- POTENTIAL TERRACE
- RESIDENTIAL
- STAIR
- STORAGE

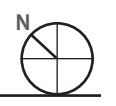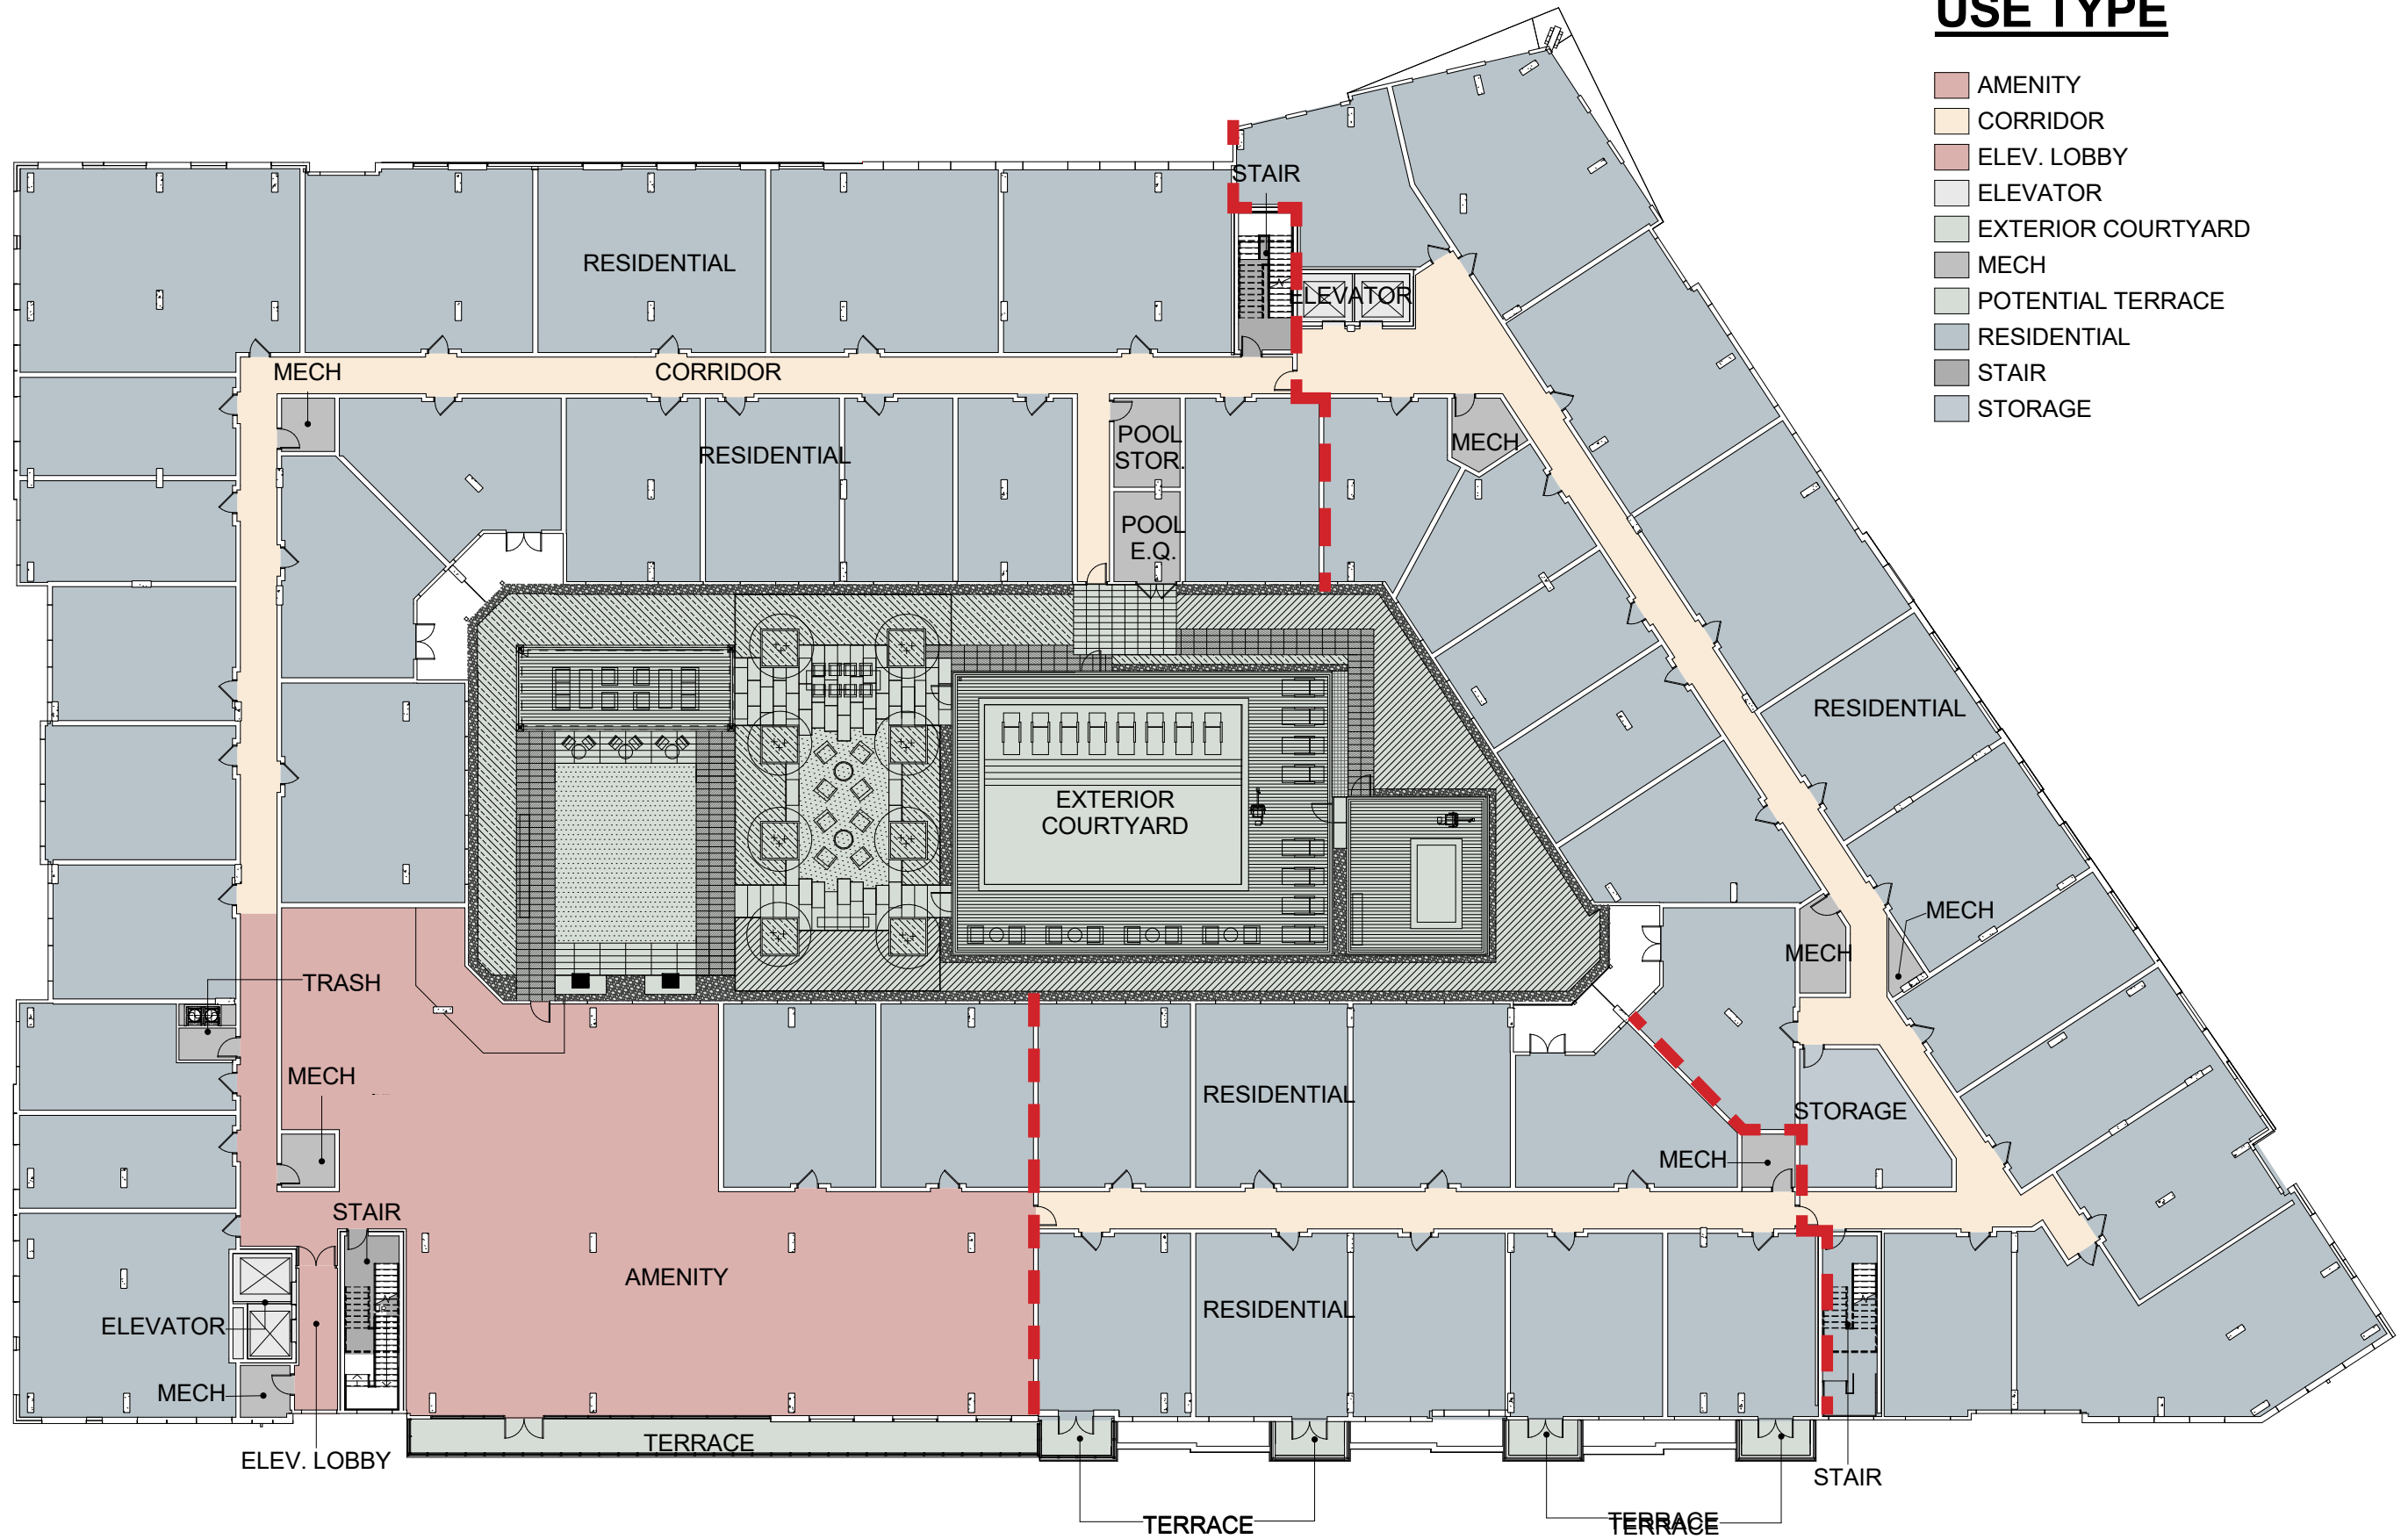


FOUR-EIGHT FLOOR PLAN

USE TYPE


- CORRIDOR
- ELEV. LOBBY
- ELEVATOR
- MECH
- RESIDENTIAL
- STAIR
- STORAGE

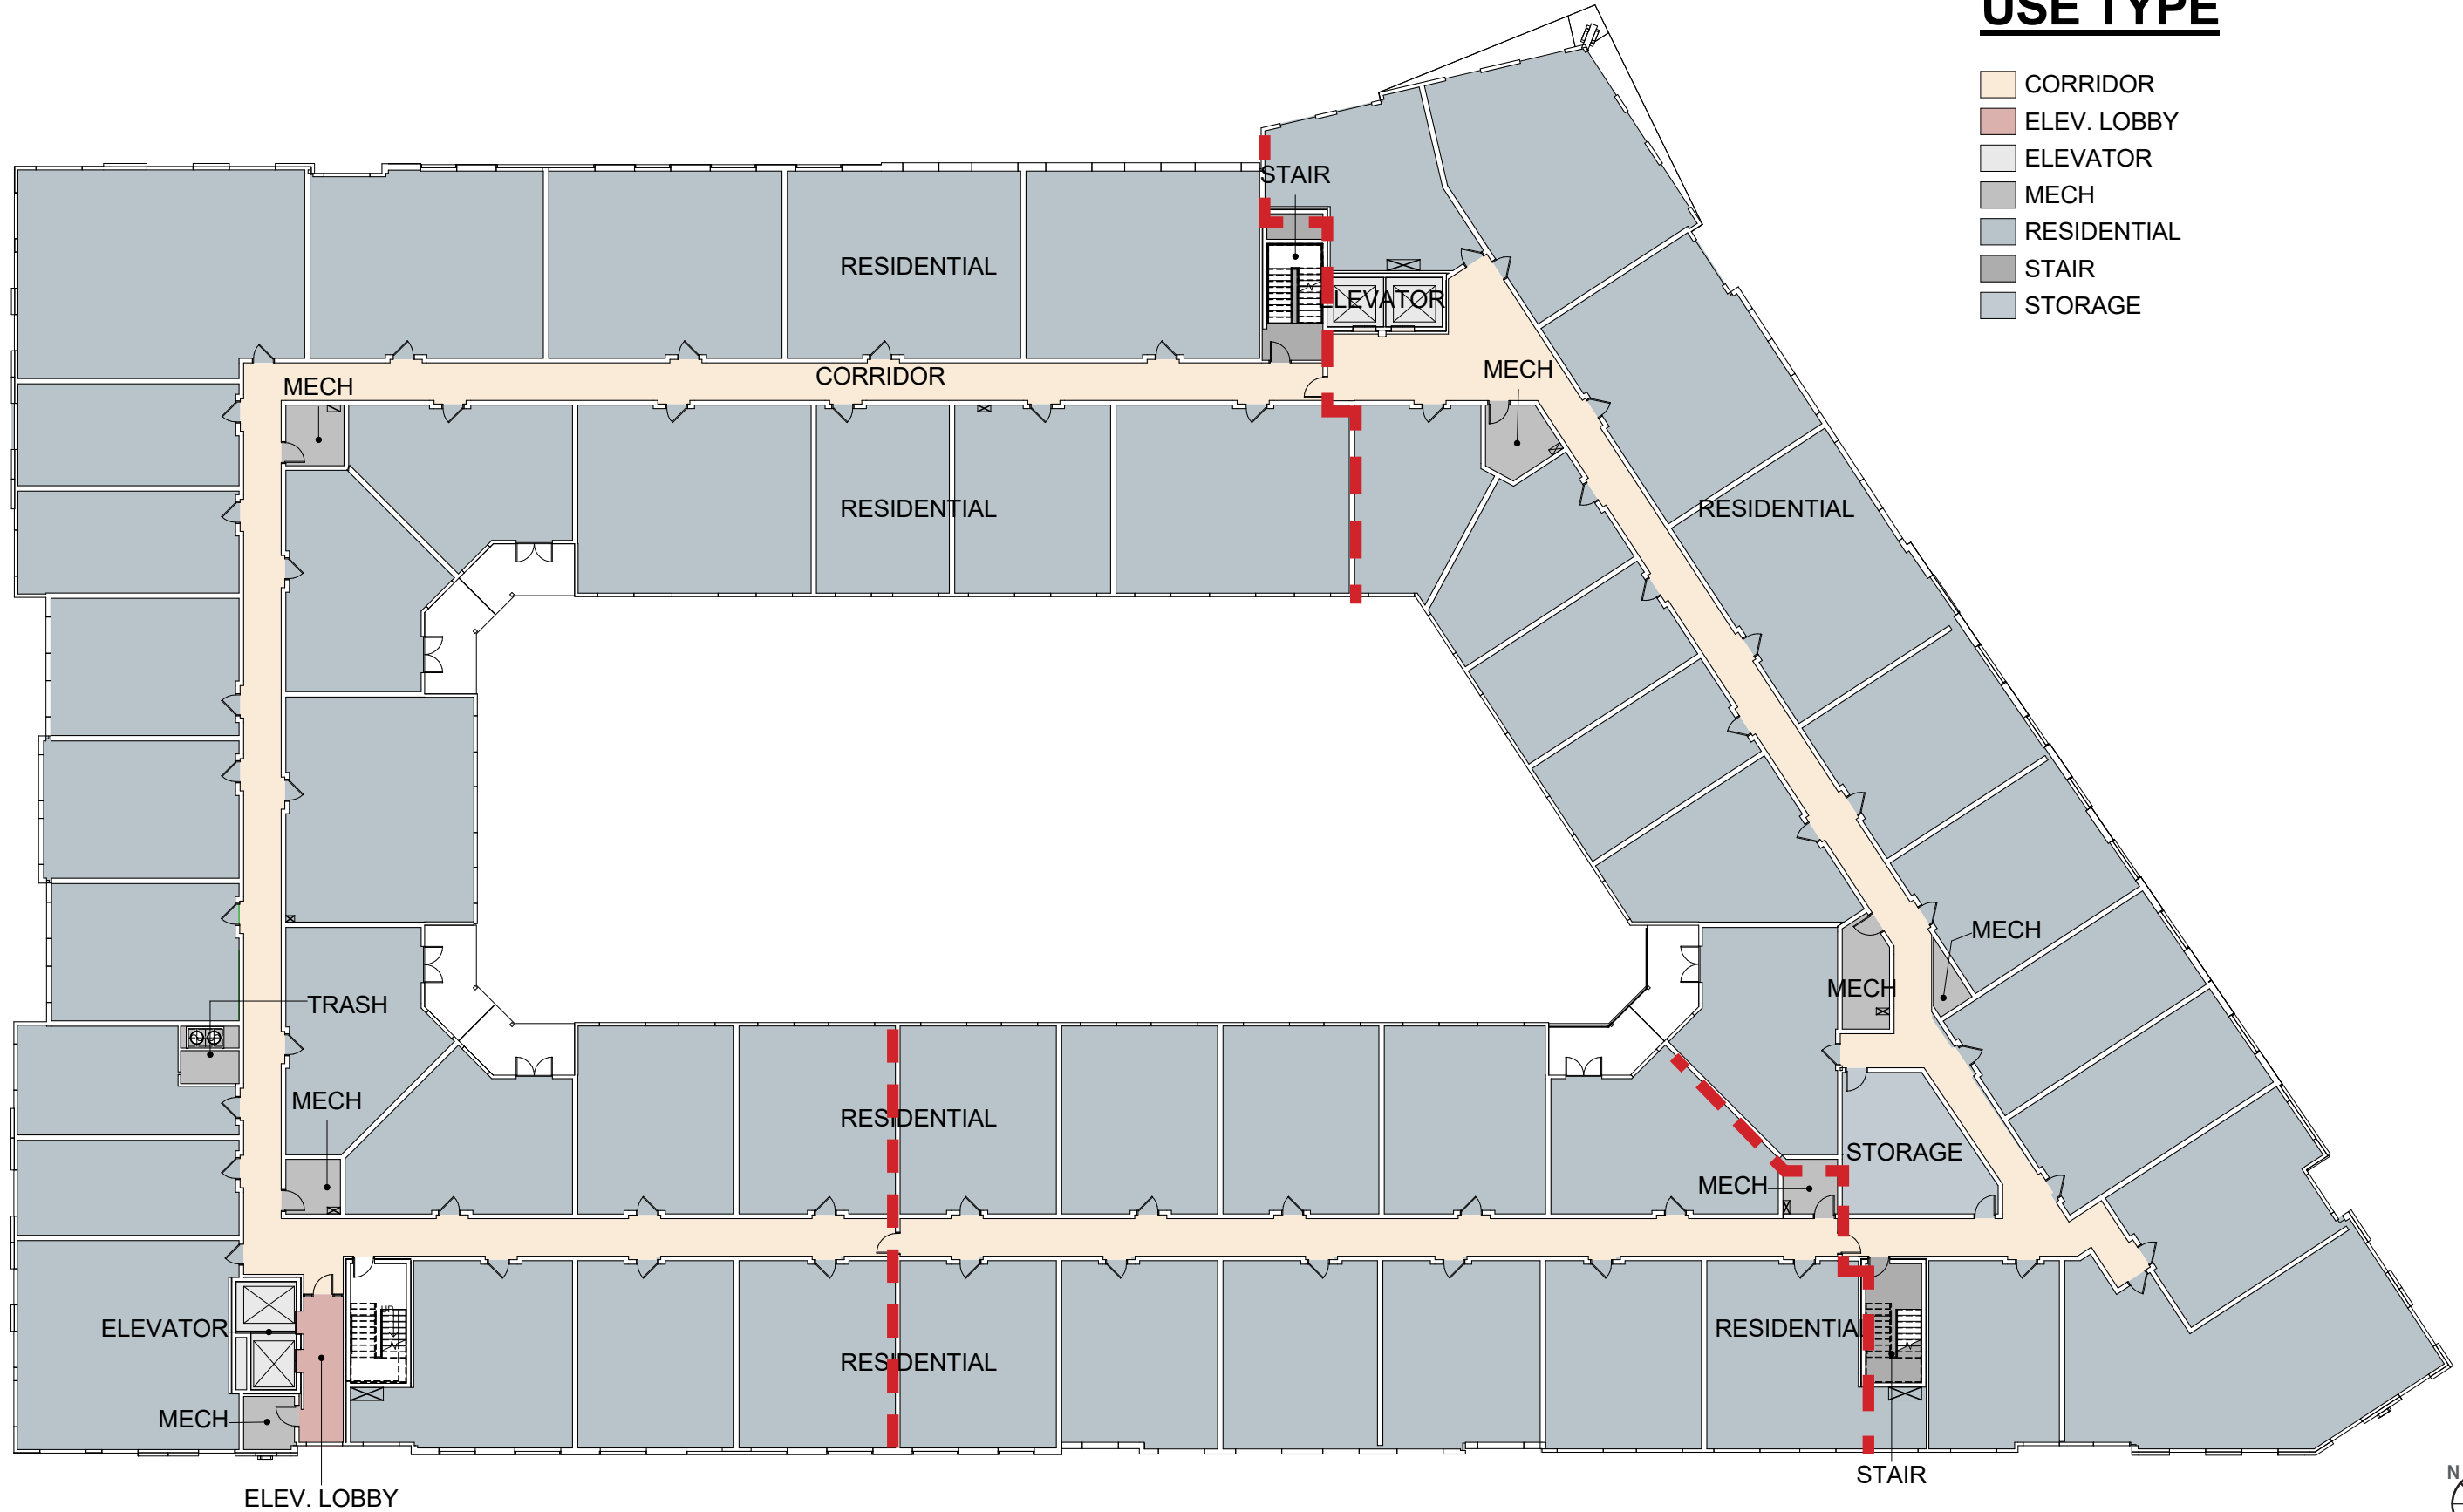

ELEVATIONS

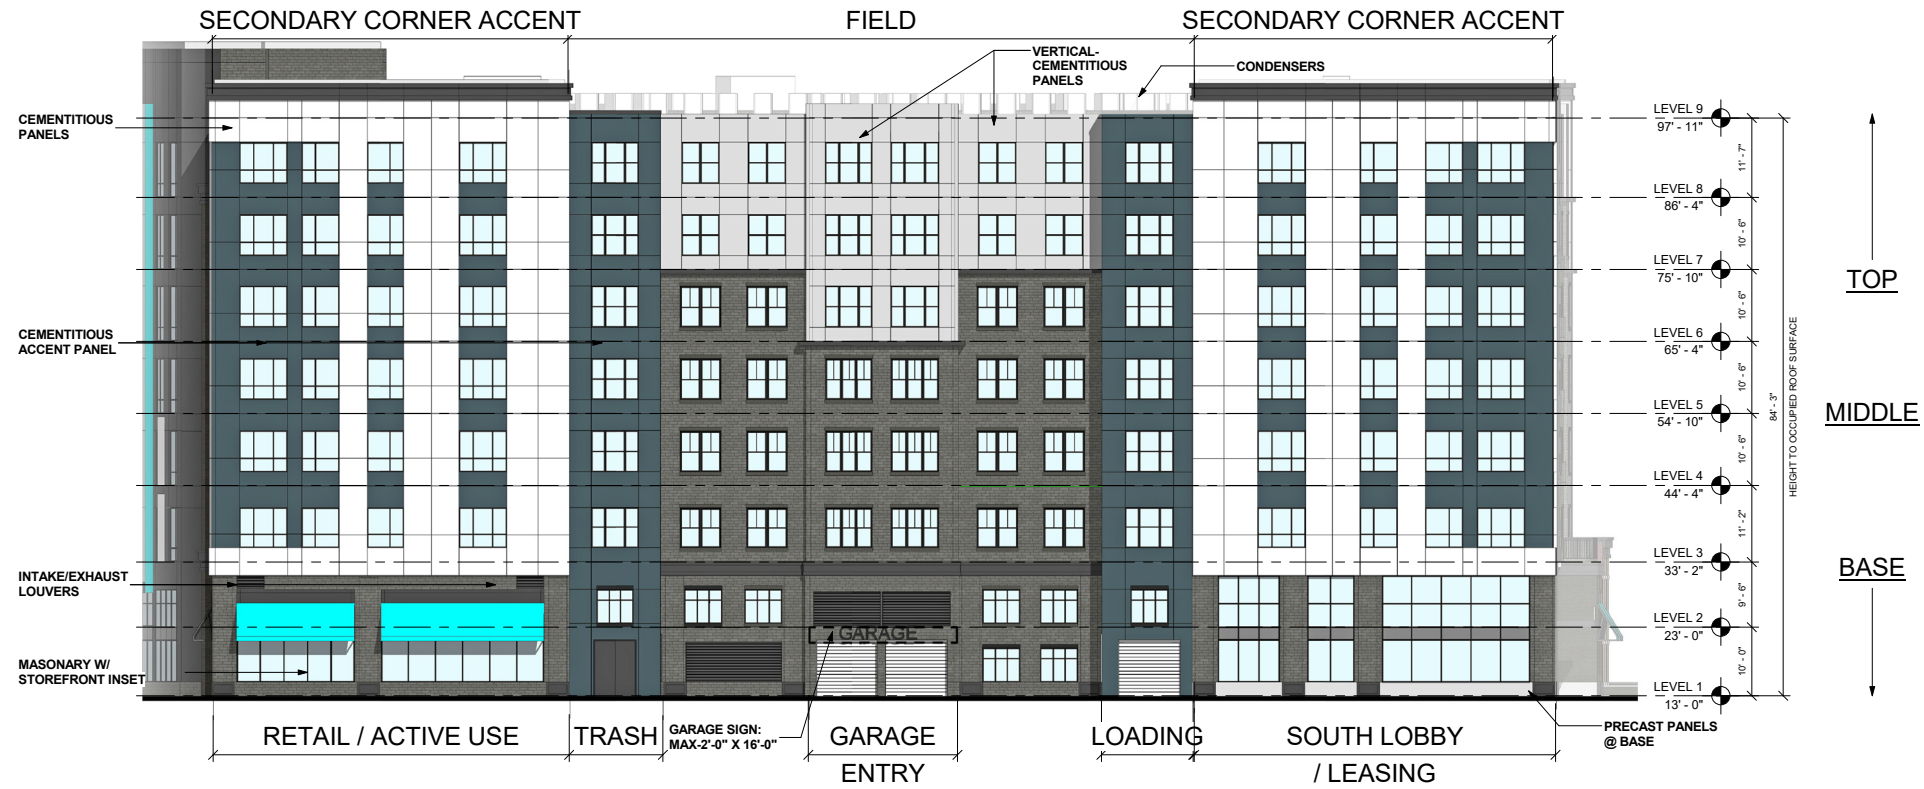


WEST ELEVATION-"ROAD L"

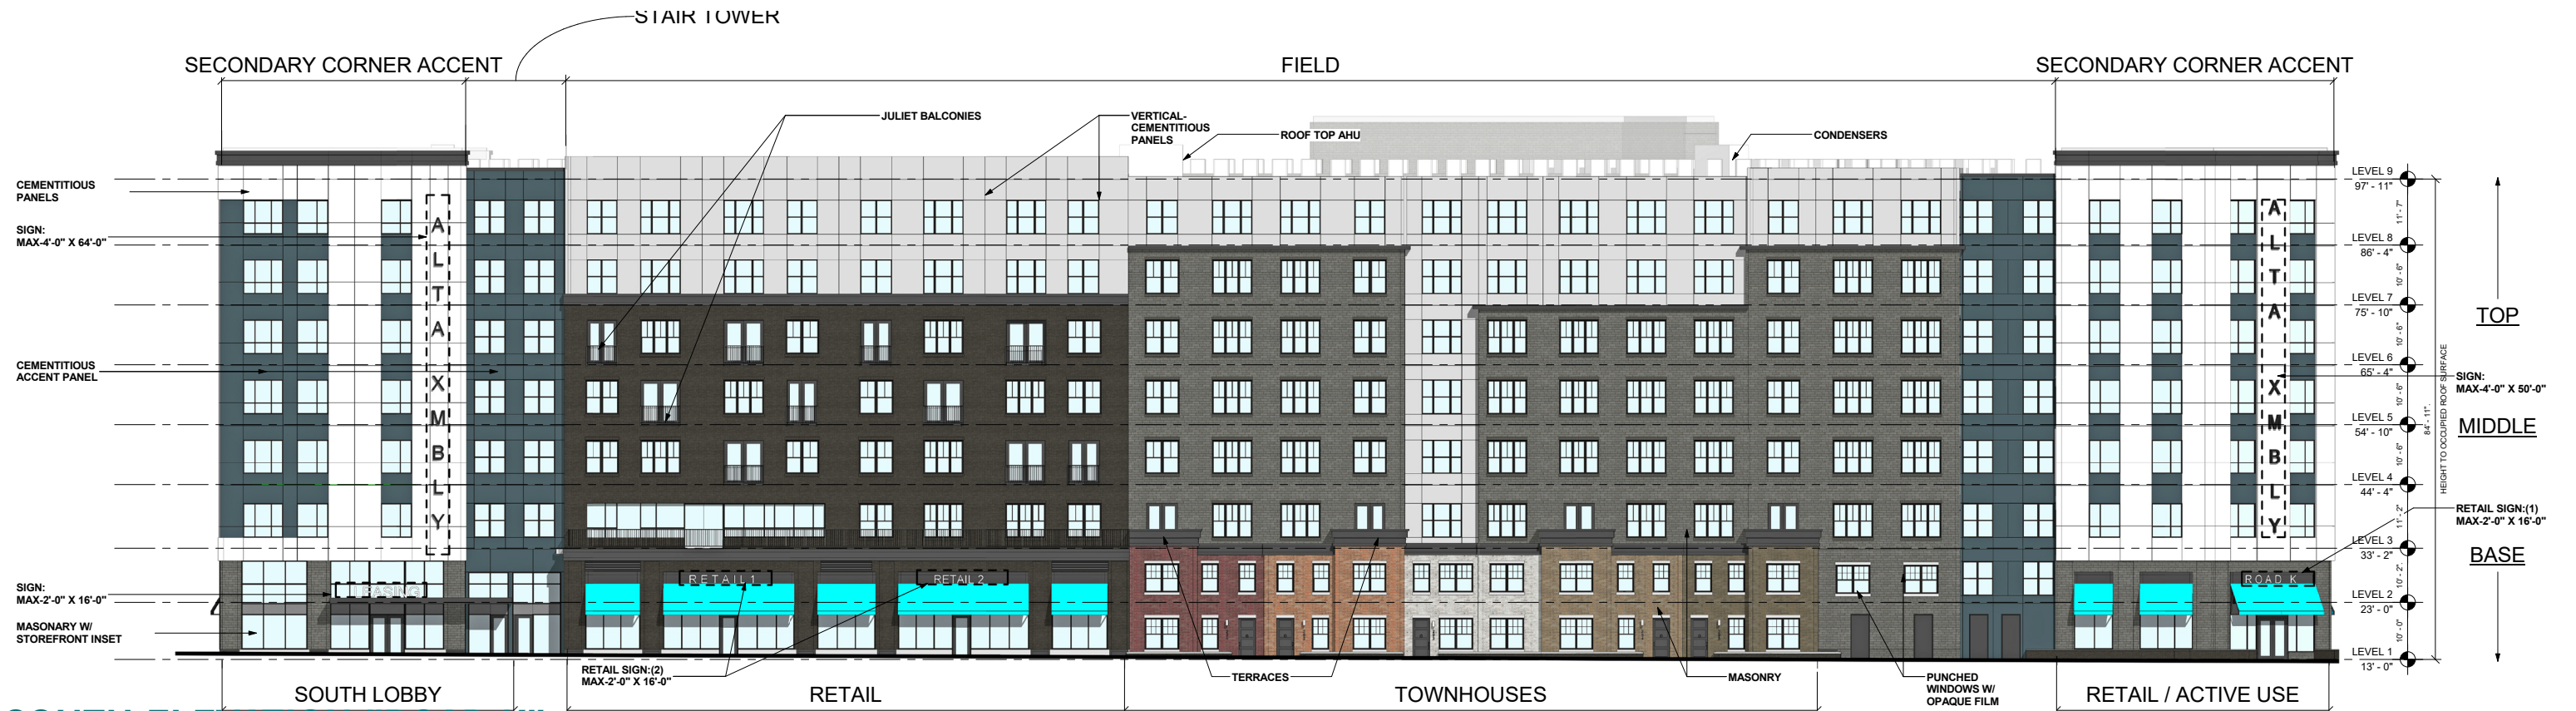


SOUTH ELEVATION-"ROAD K"

ELEVATIONS

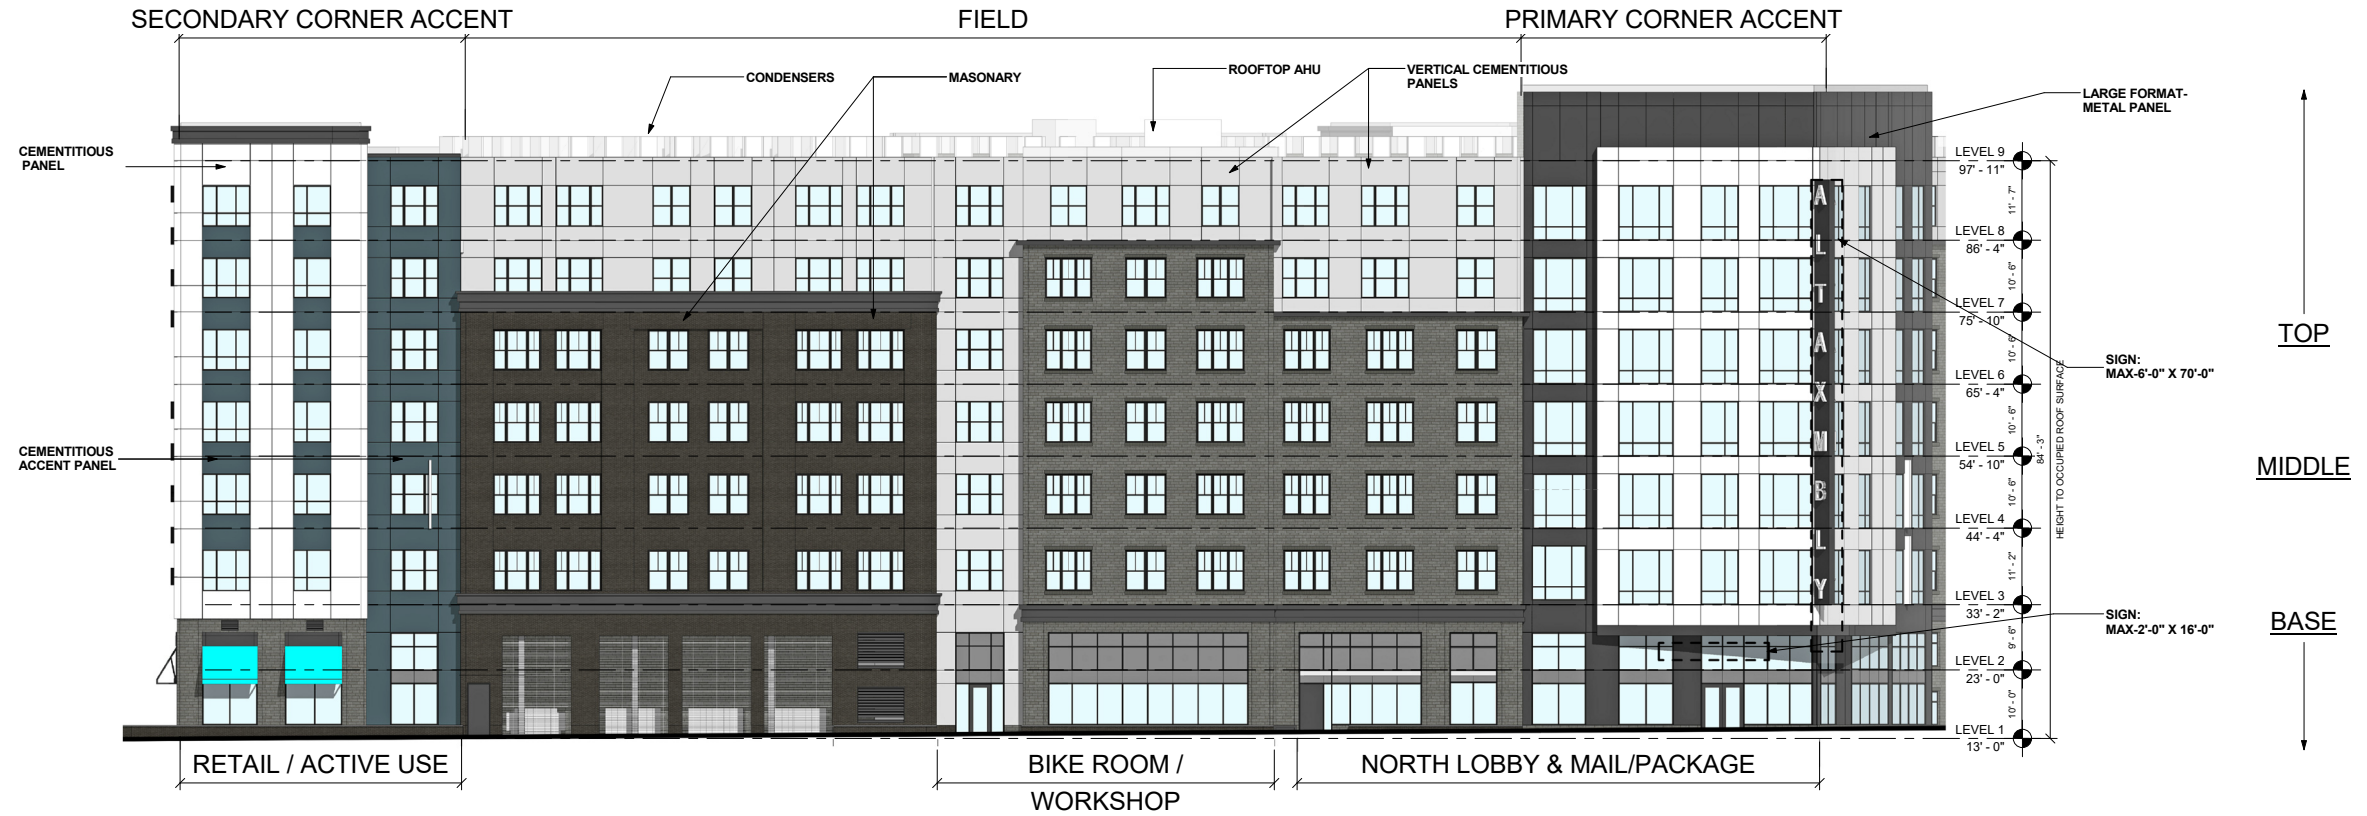

EAST ELEVATION-REVOLUTION DRIVE

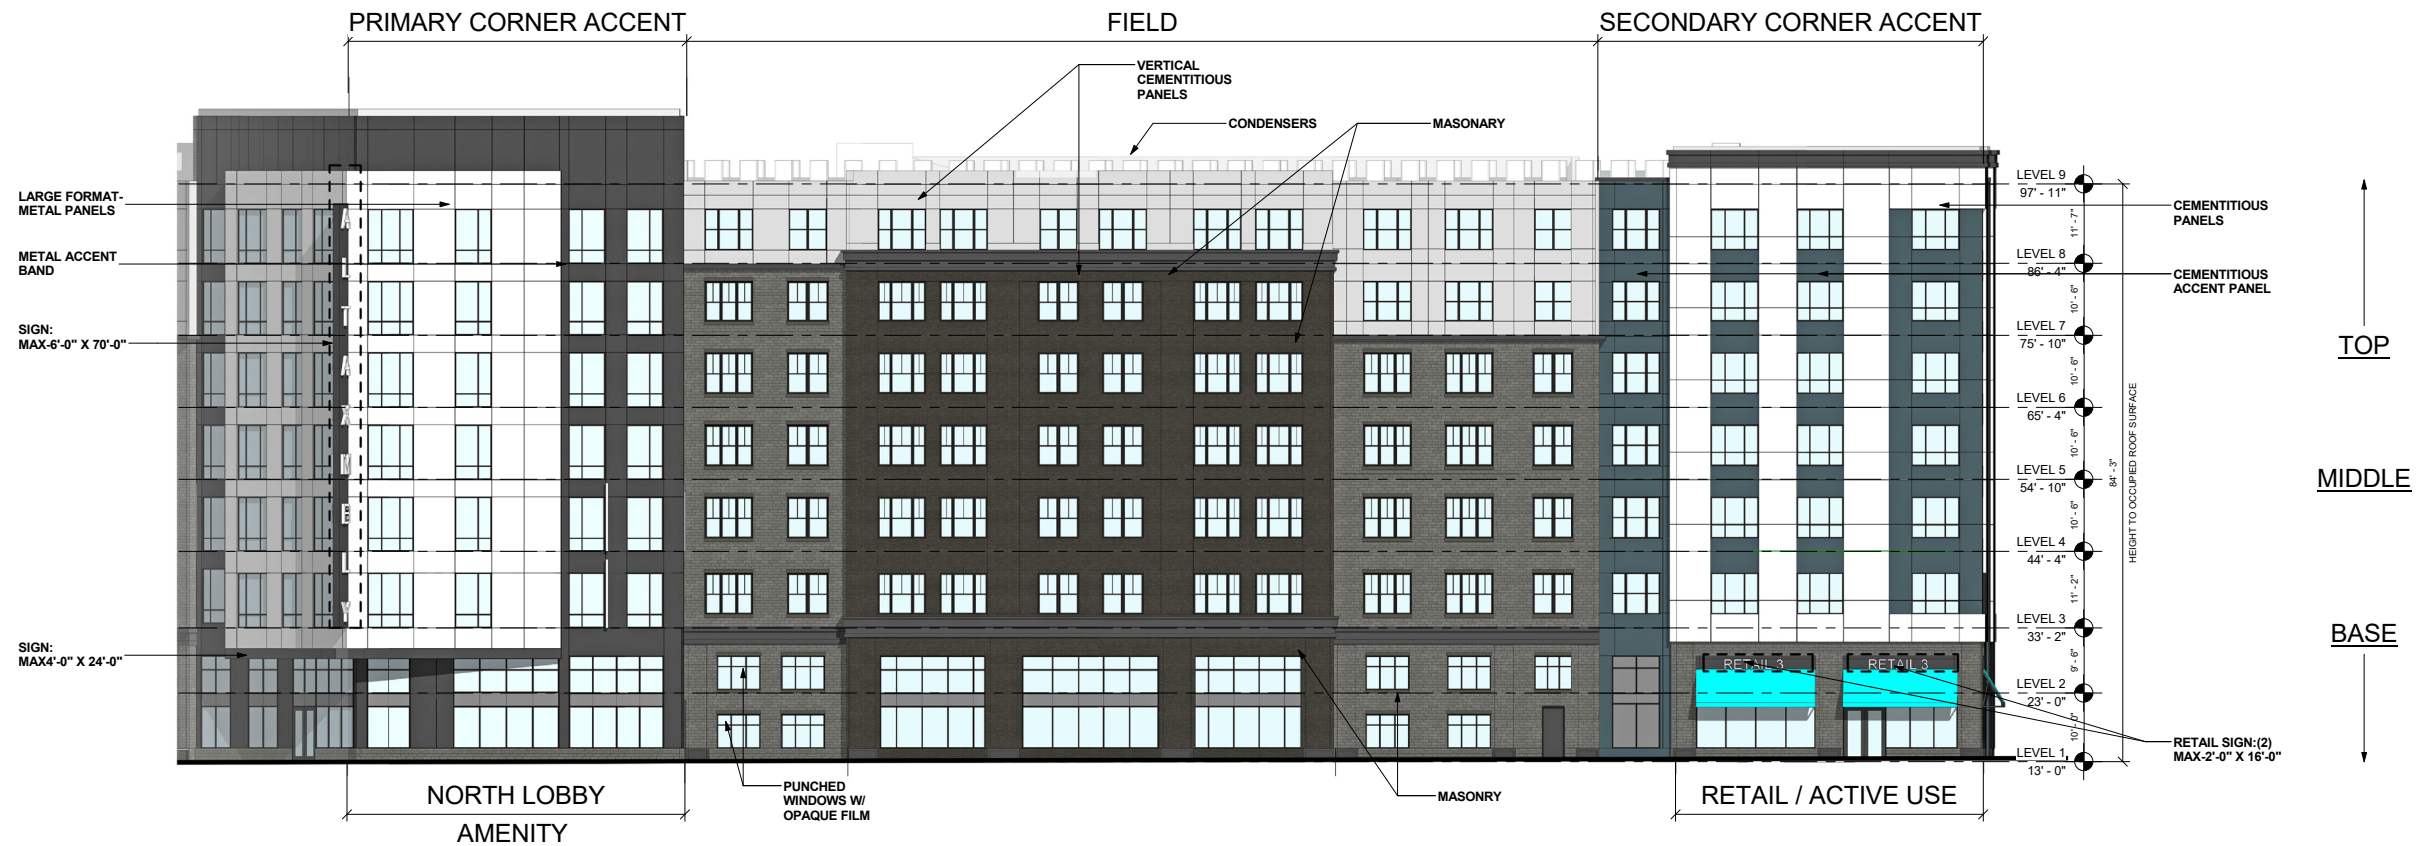

NORTH ELEVATION-GRAND UNION BOULEVARD

