



3 ROOF PLAN - LEVEL 20
1/16" = 1'-0"

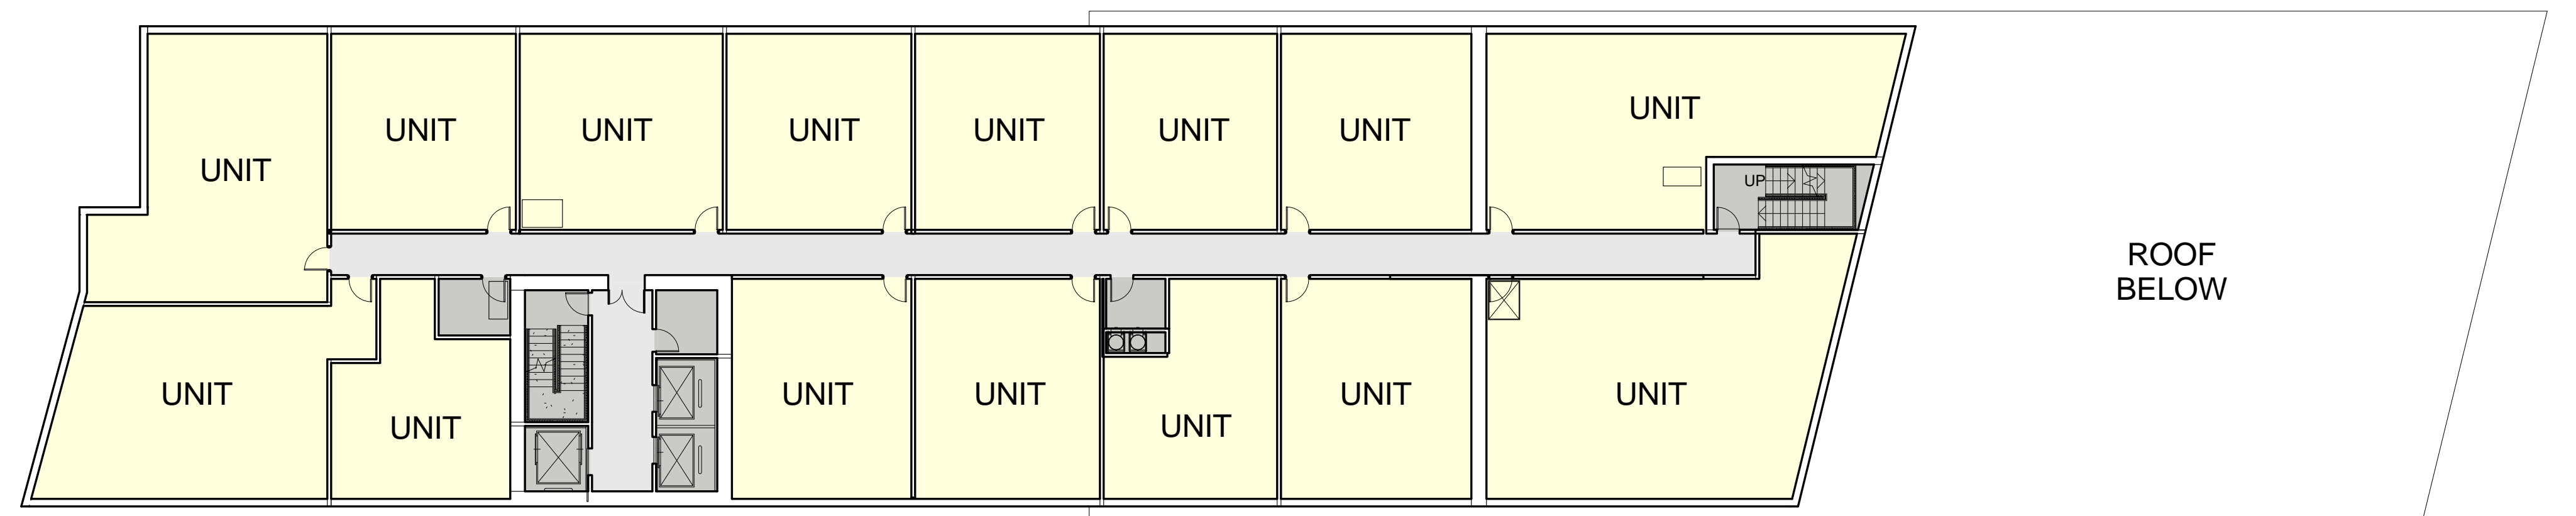

2 FLOOR PLAN - LEVEL 17
1/16" = 1'-0"

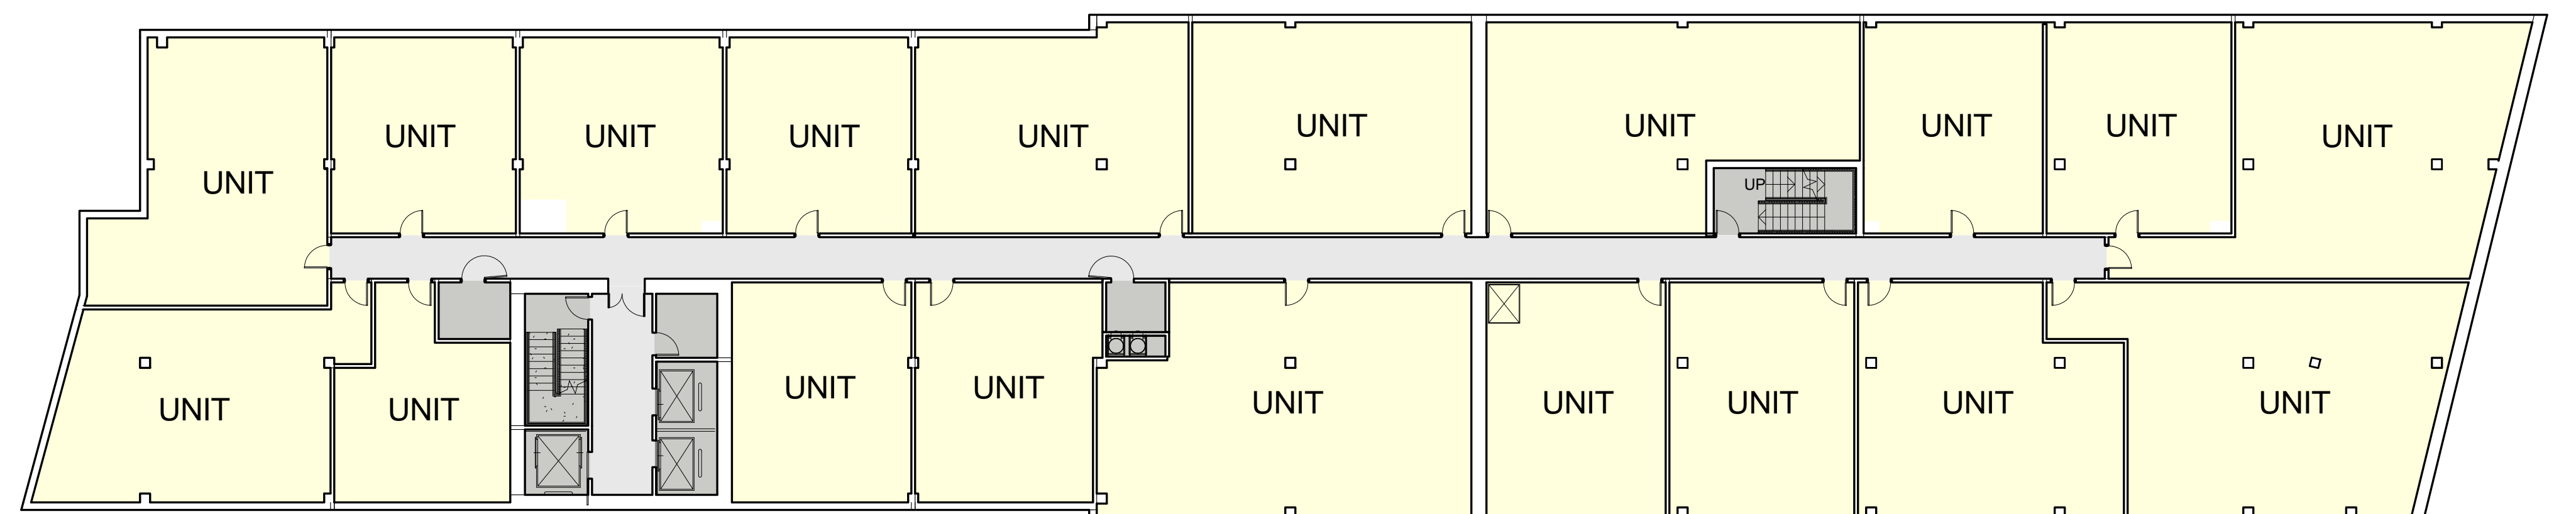



1 FLOOR PLAN - LEVEL 8-16
1/16" = 1'-0"

APPLICATION FOR SPSR-A

TYPICAL TOWER PLANS
ASSEMBLY ROW BLOCK 6

07/02/14

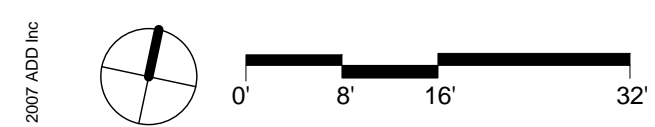

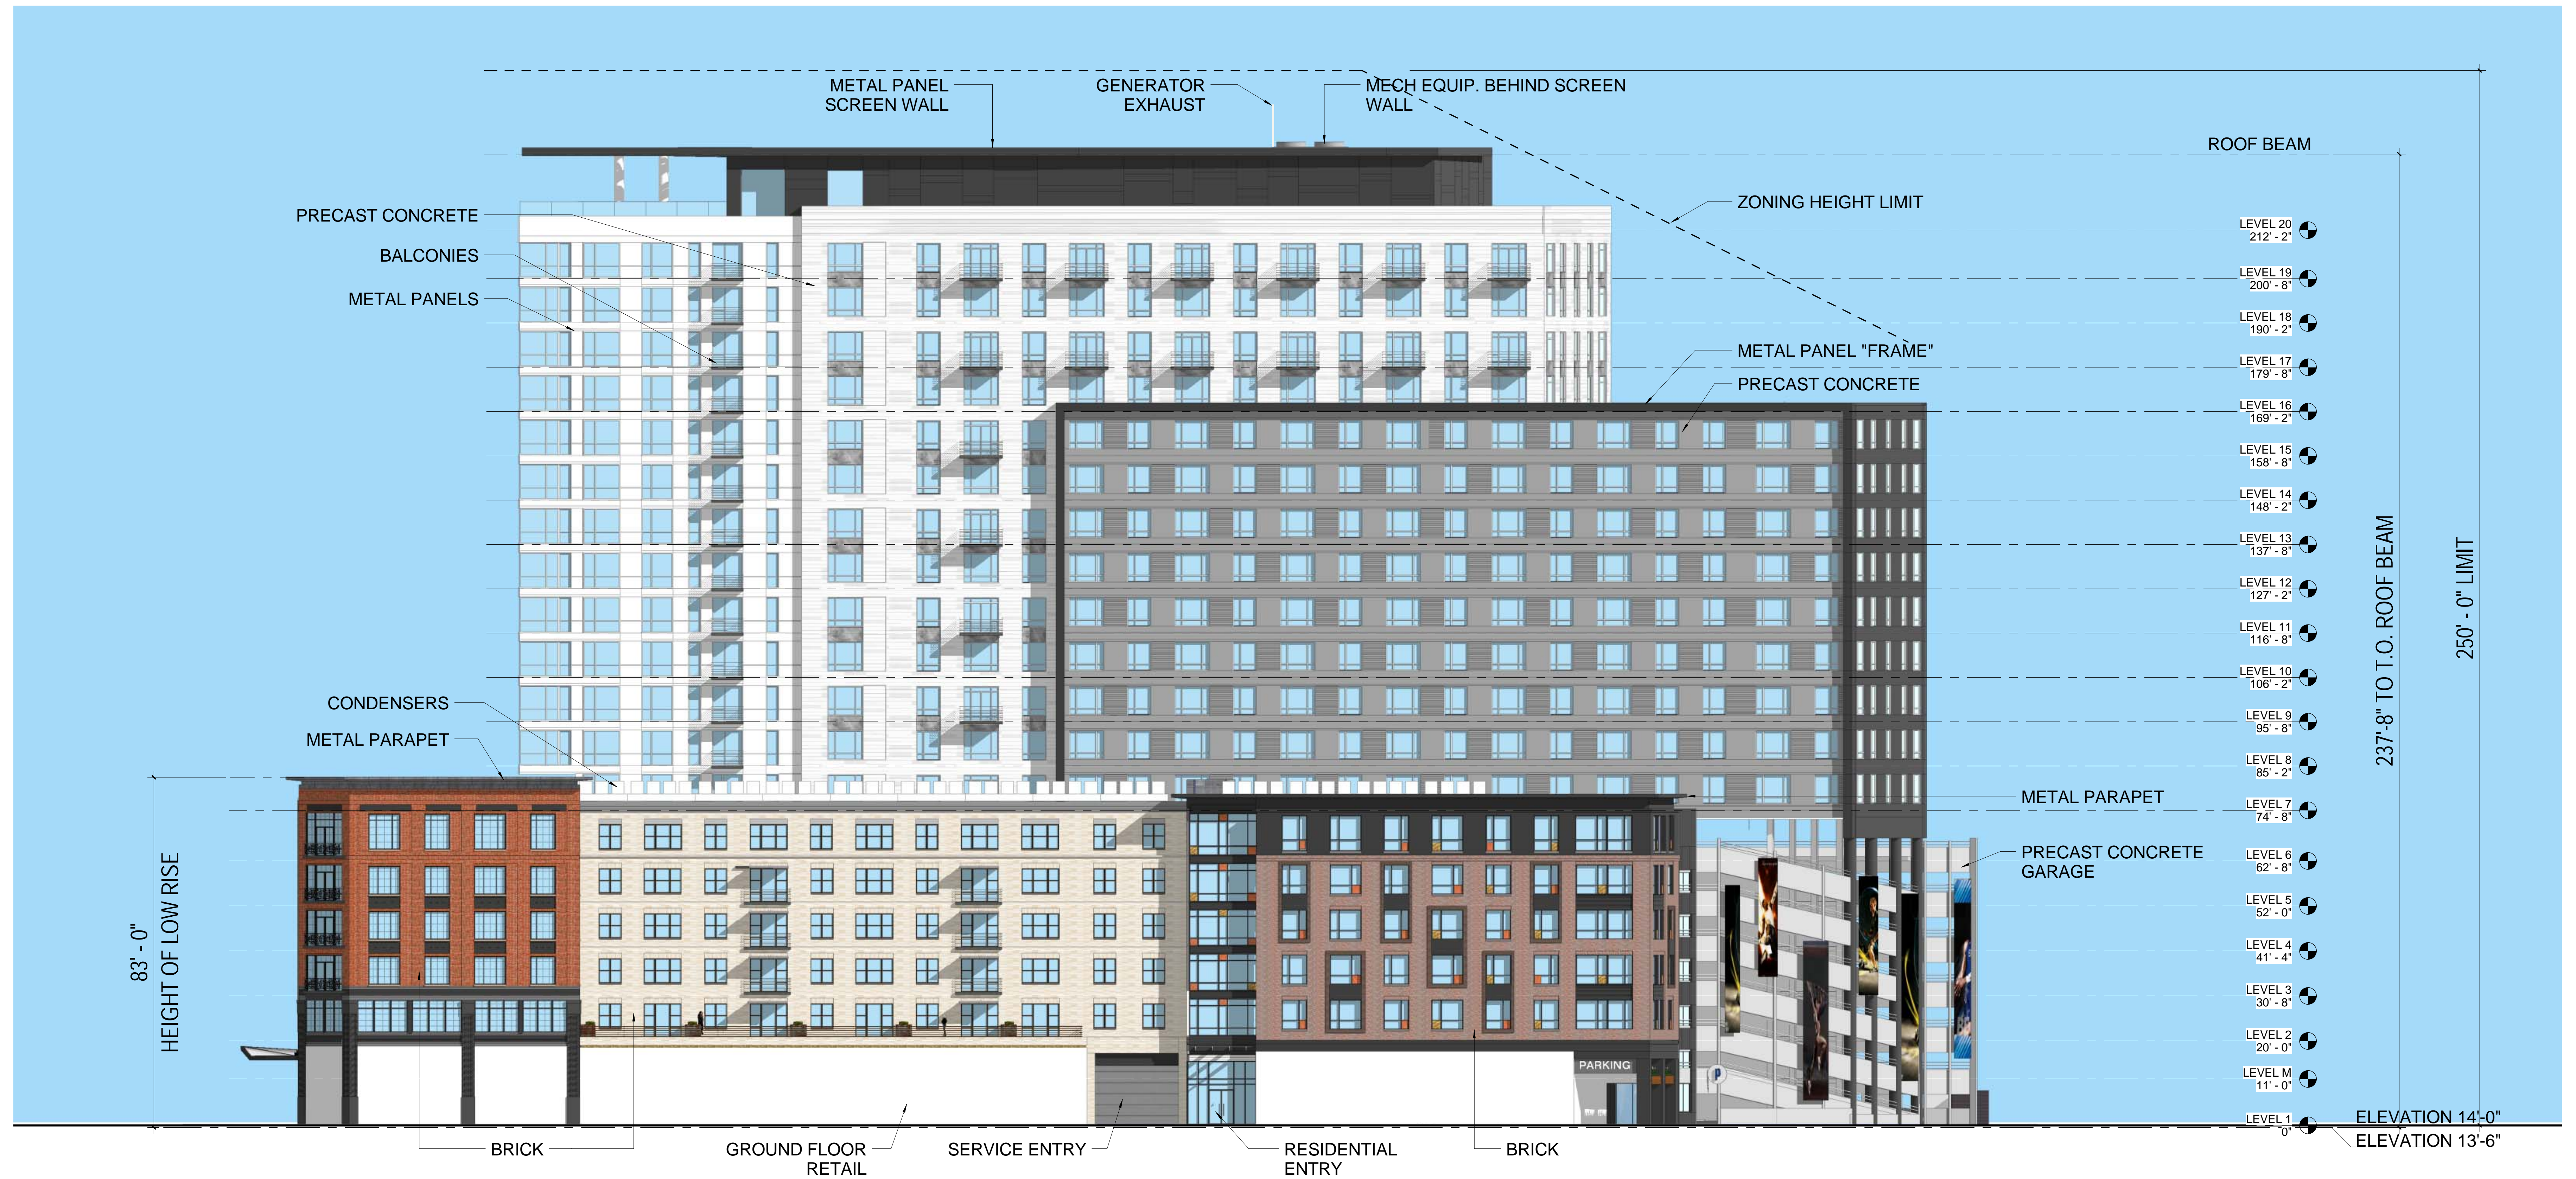


APPLICATION FOR SPSR-A

ELEVATION - SOUTH
ASSEMBLY ROW BLOCK 6

07/02/14

13158.00



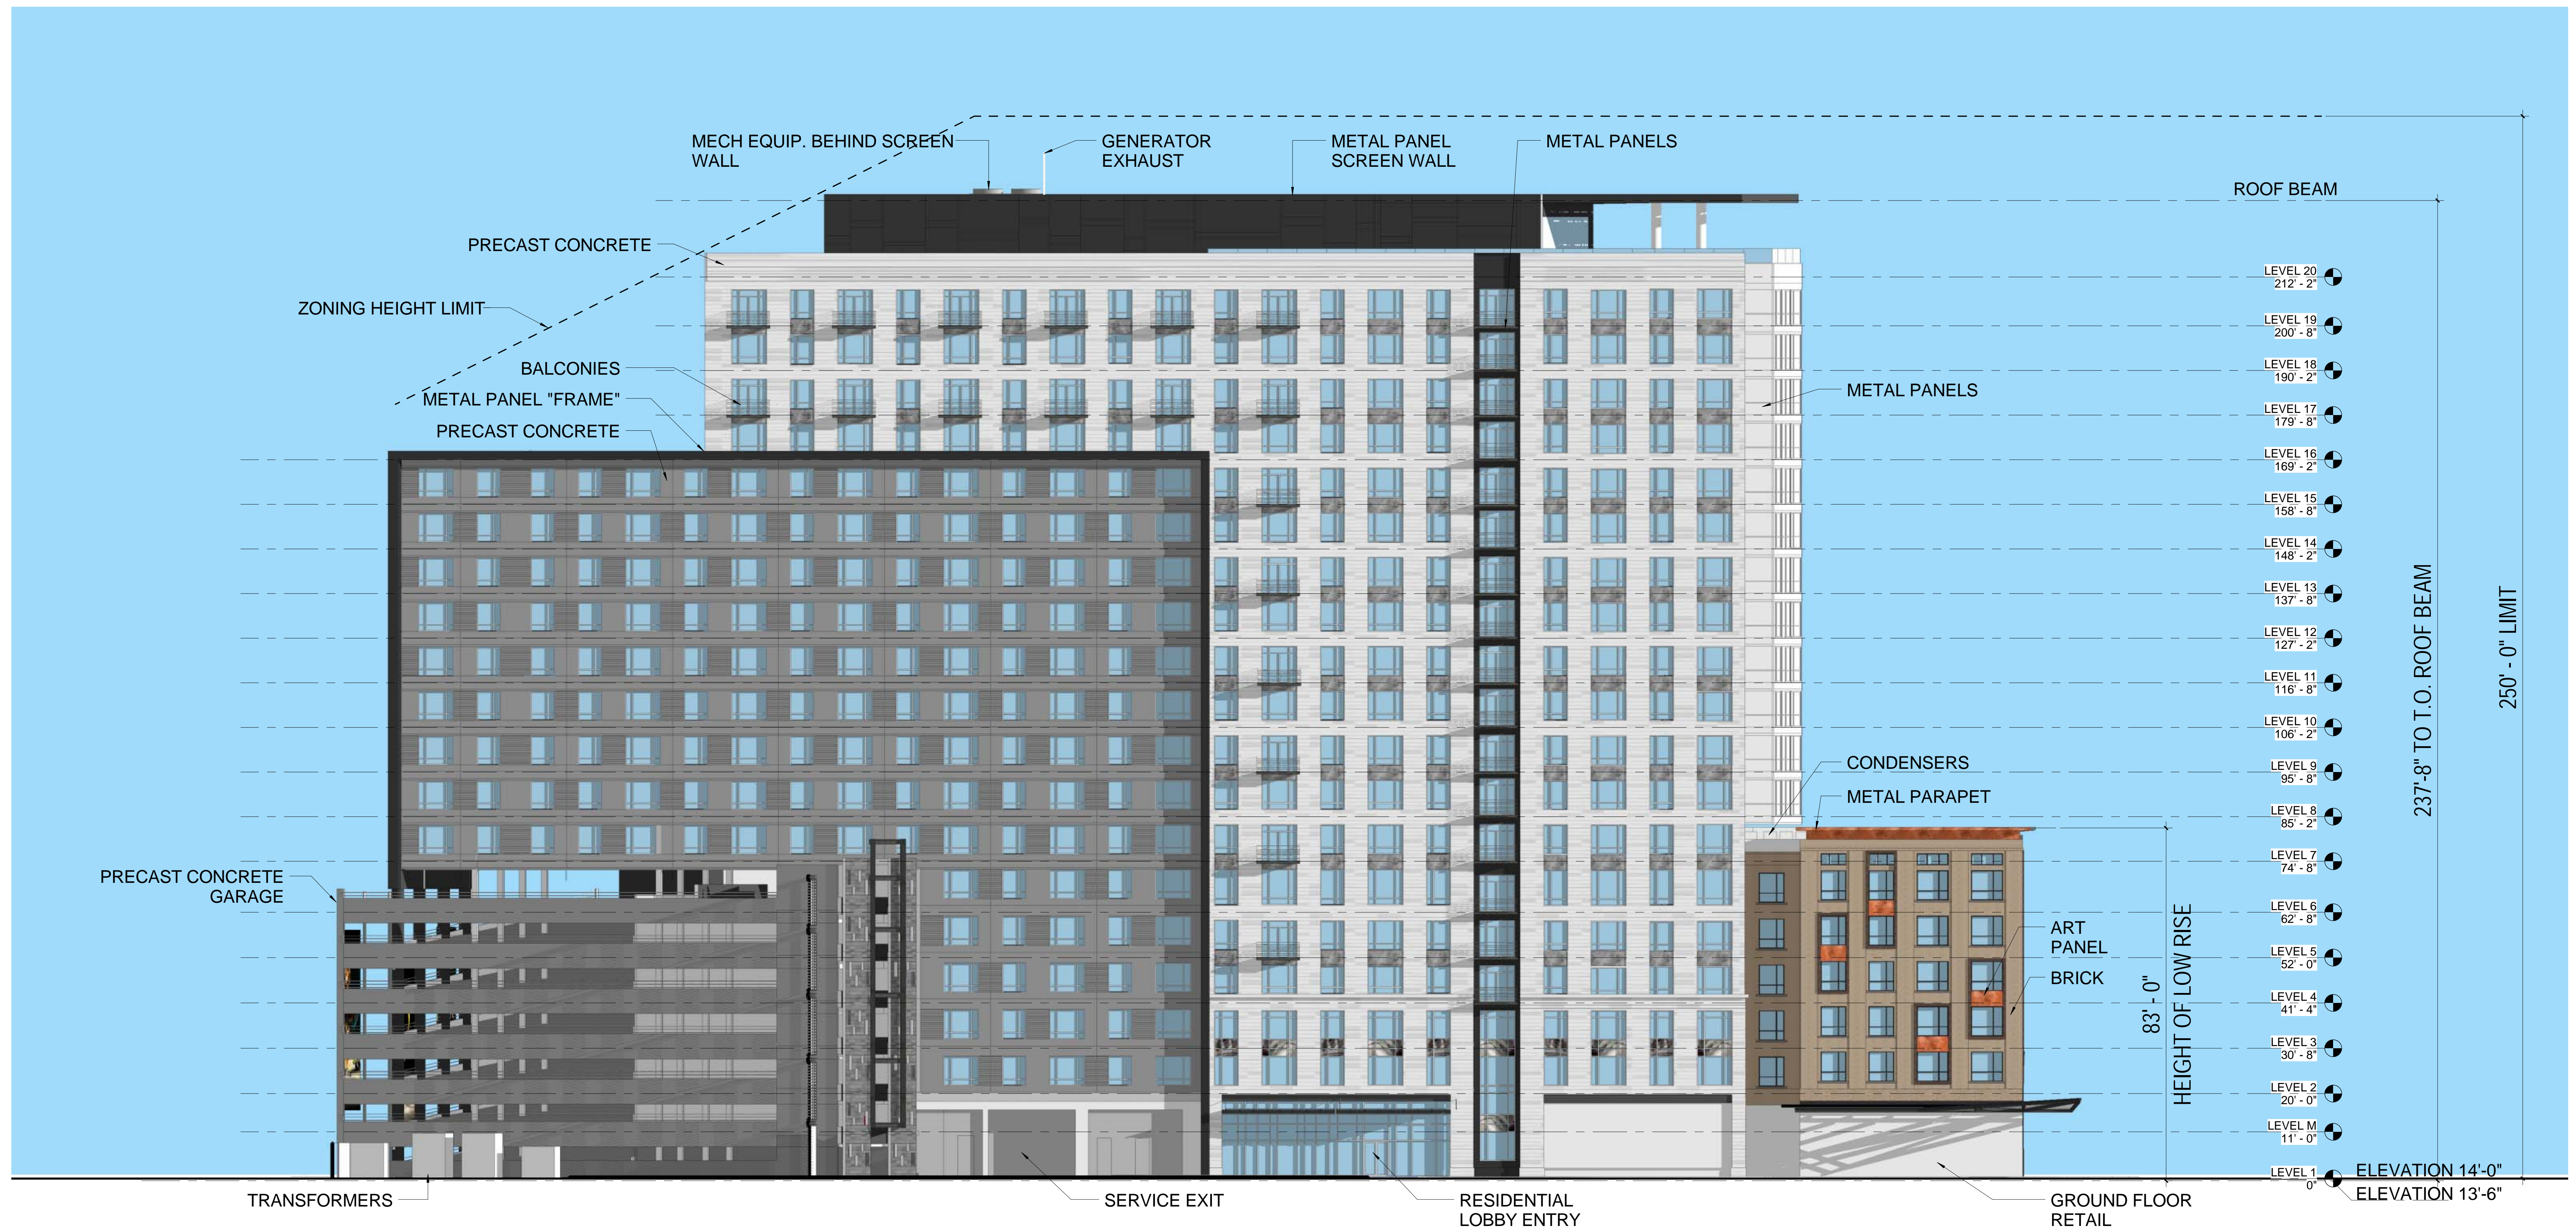


13158.00




APPLICATION FOR SPSR-A

ELEVATION - NORTH
ASSEMBLY ROW BLOCK 6

07/02/14

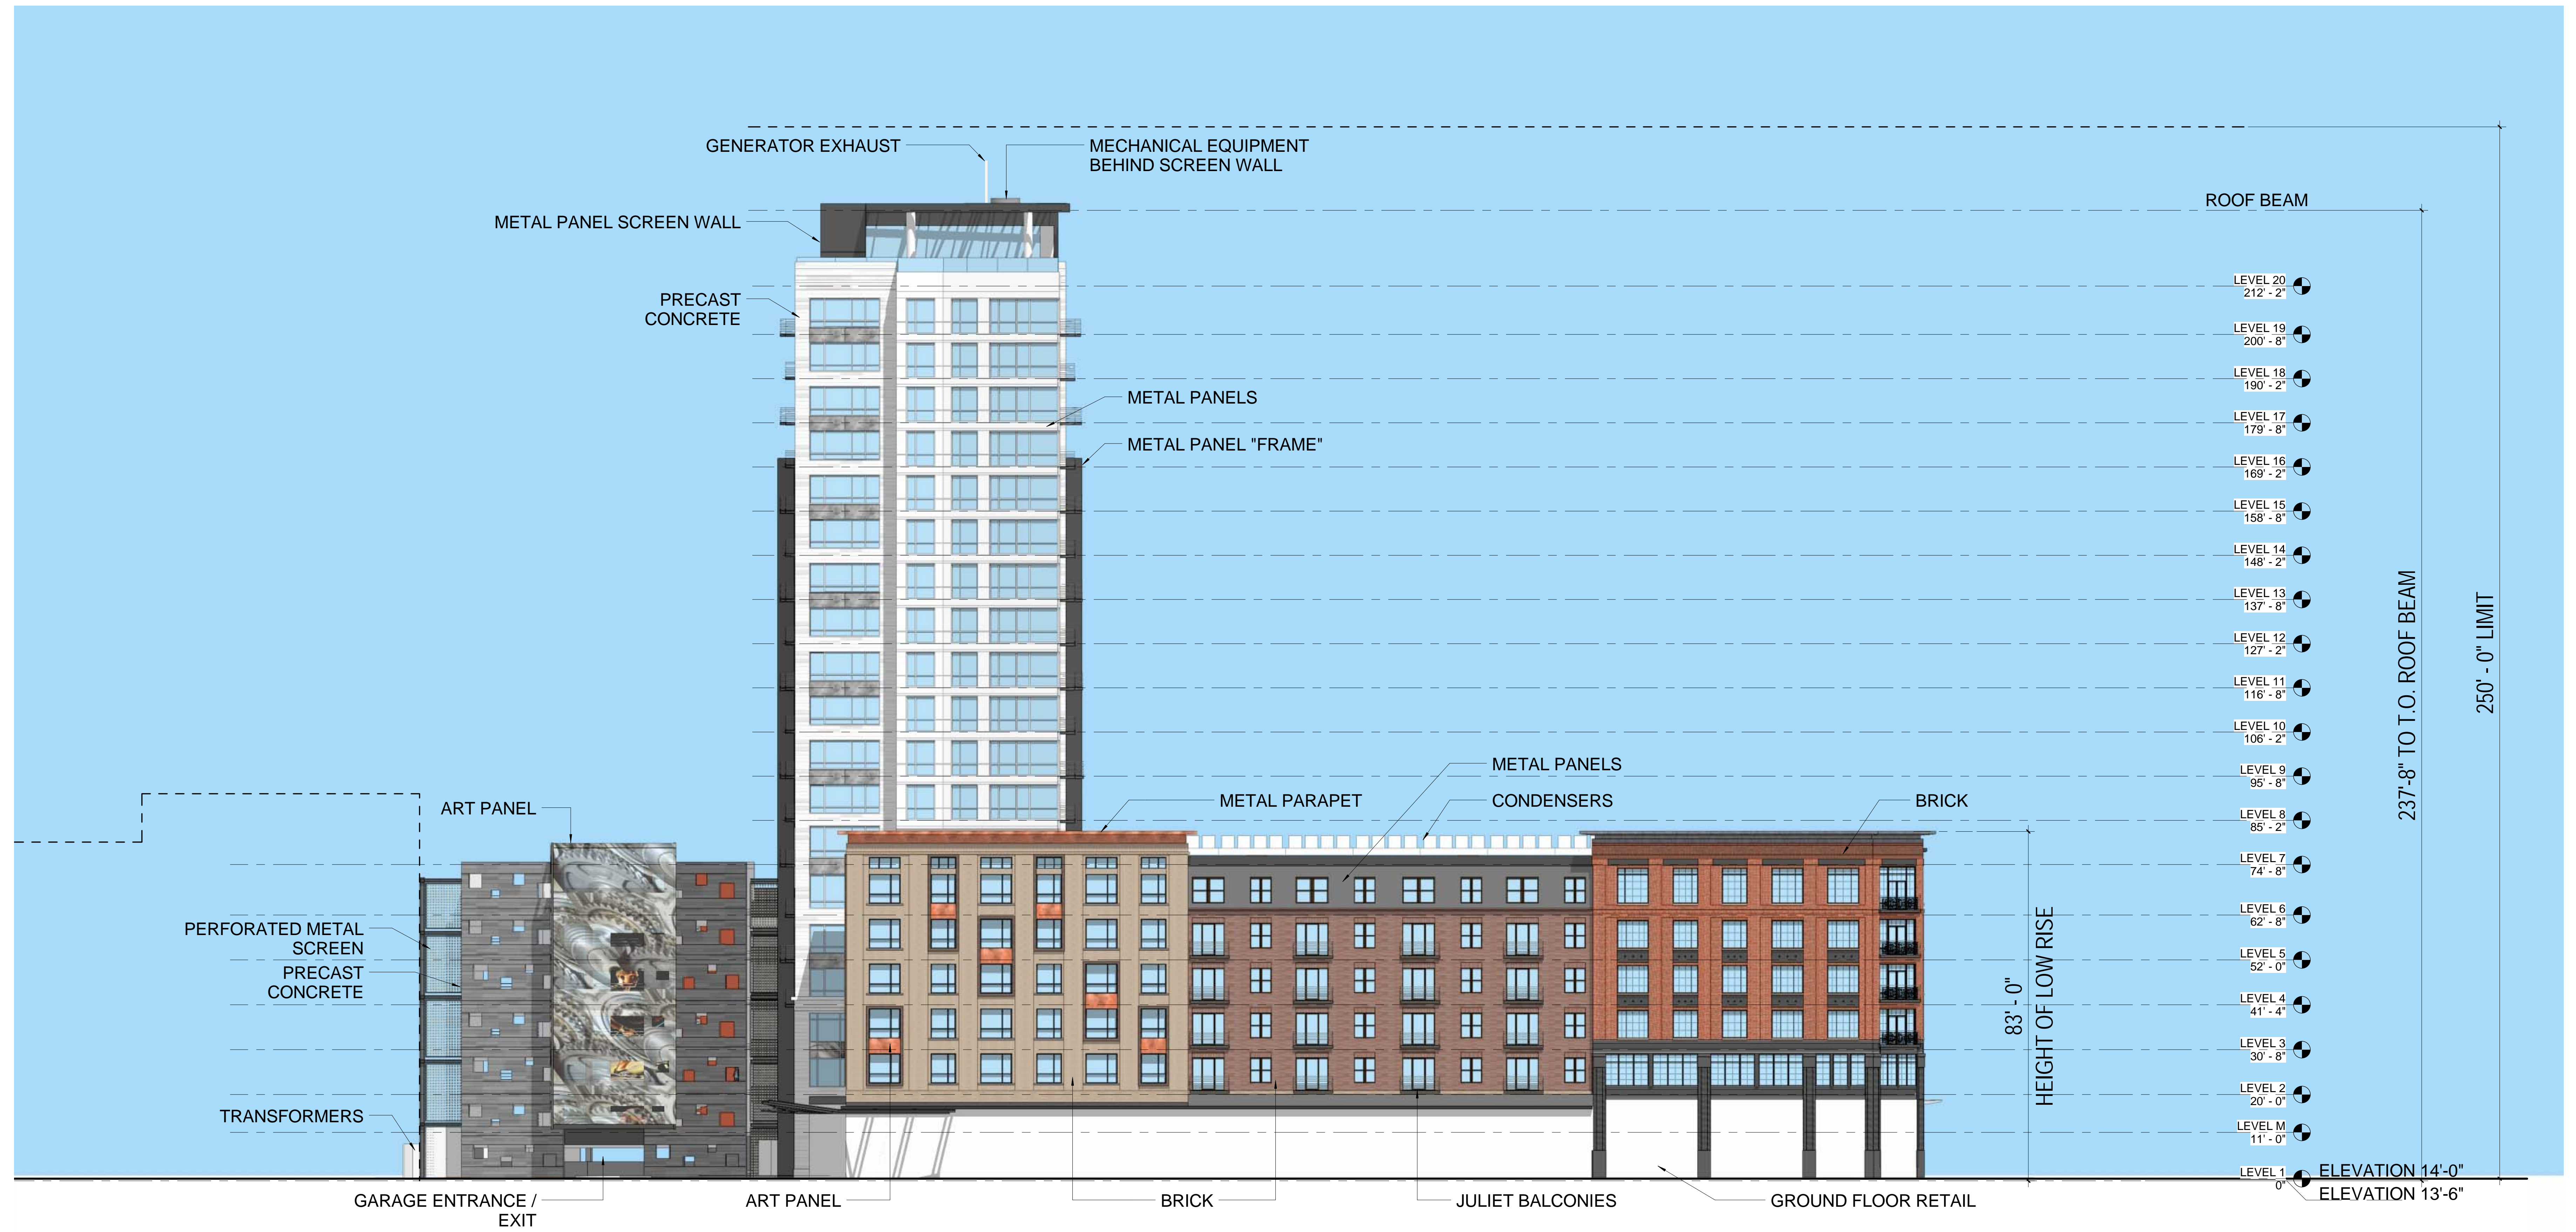

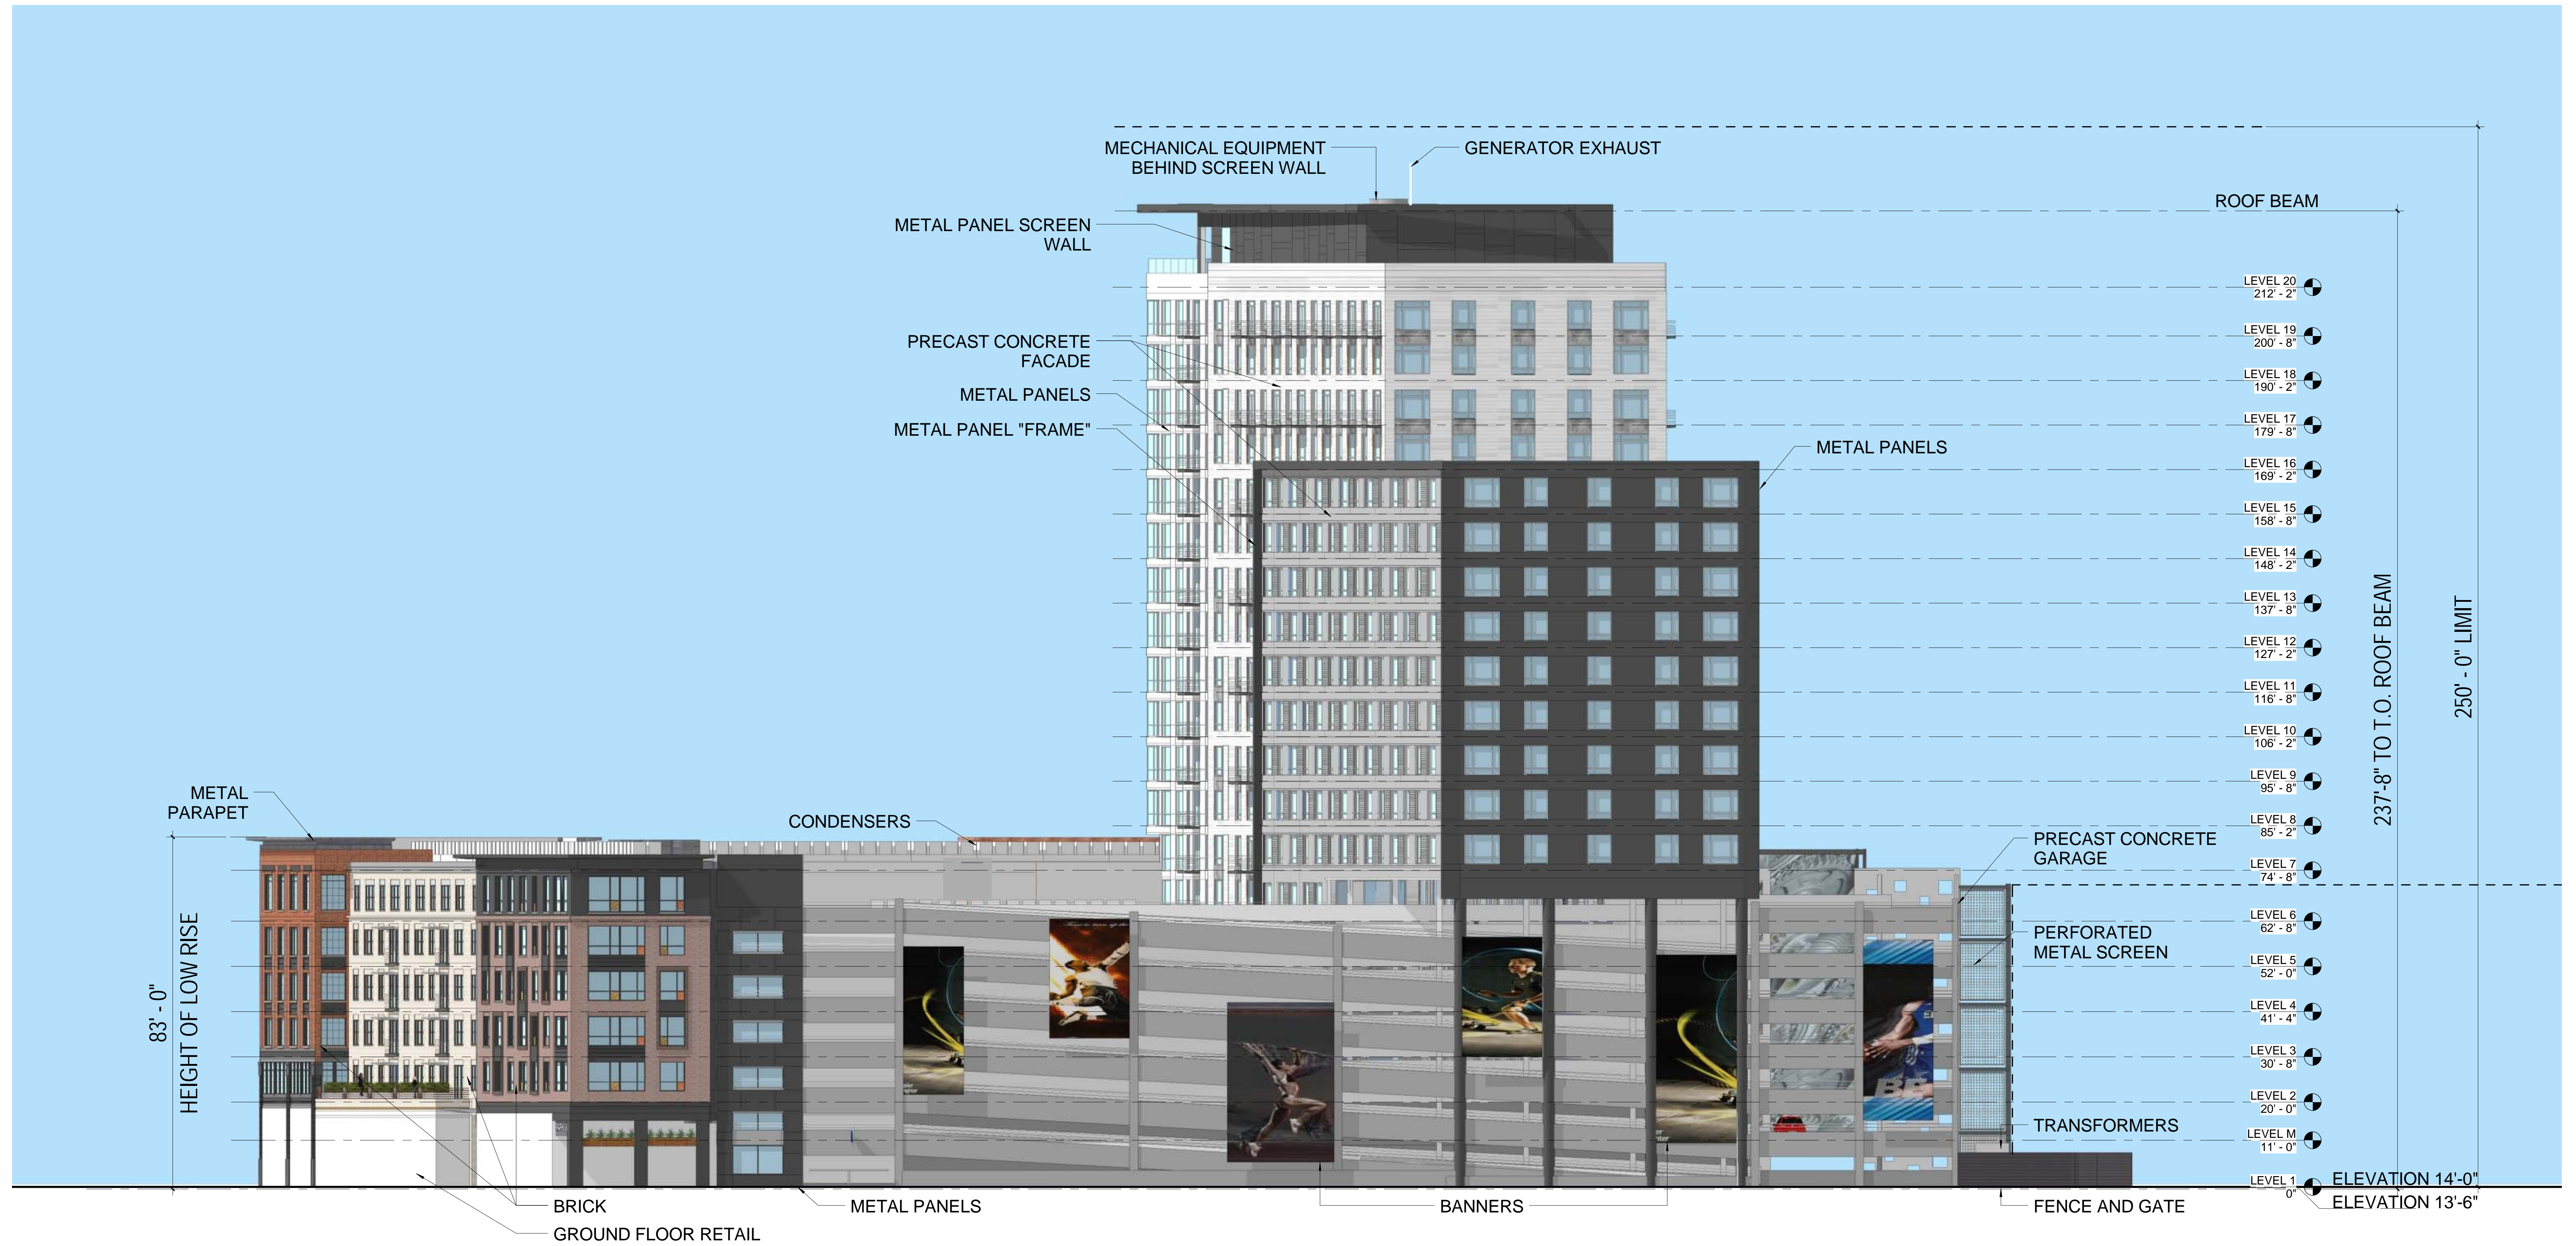


APPLICATION FOR SPSR-A

ELEVATION - EAST
ASSEMBLY ROW BLOCK 6


07/02/14


13158.00



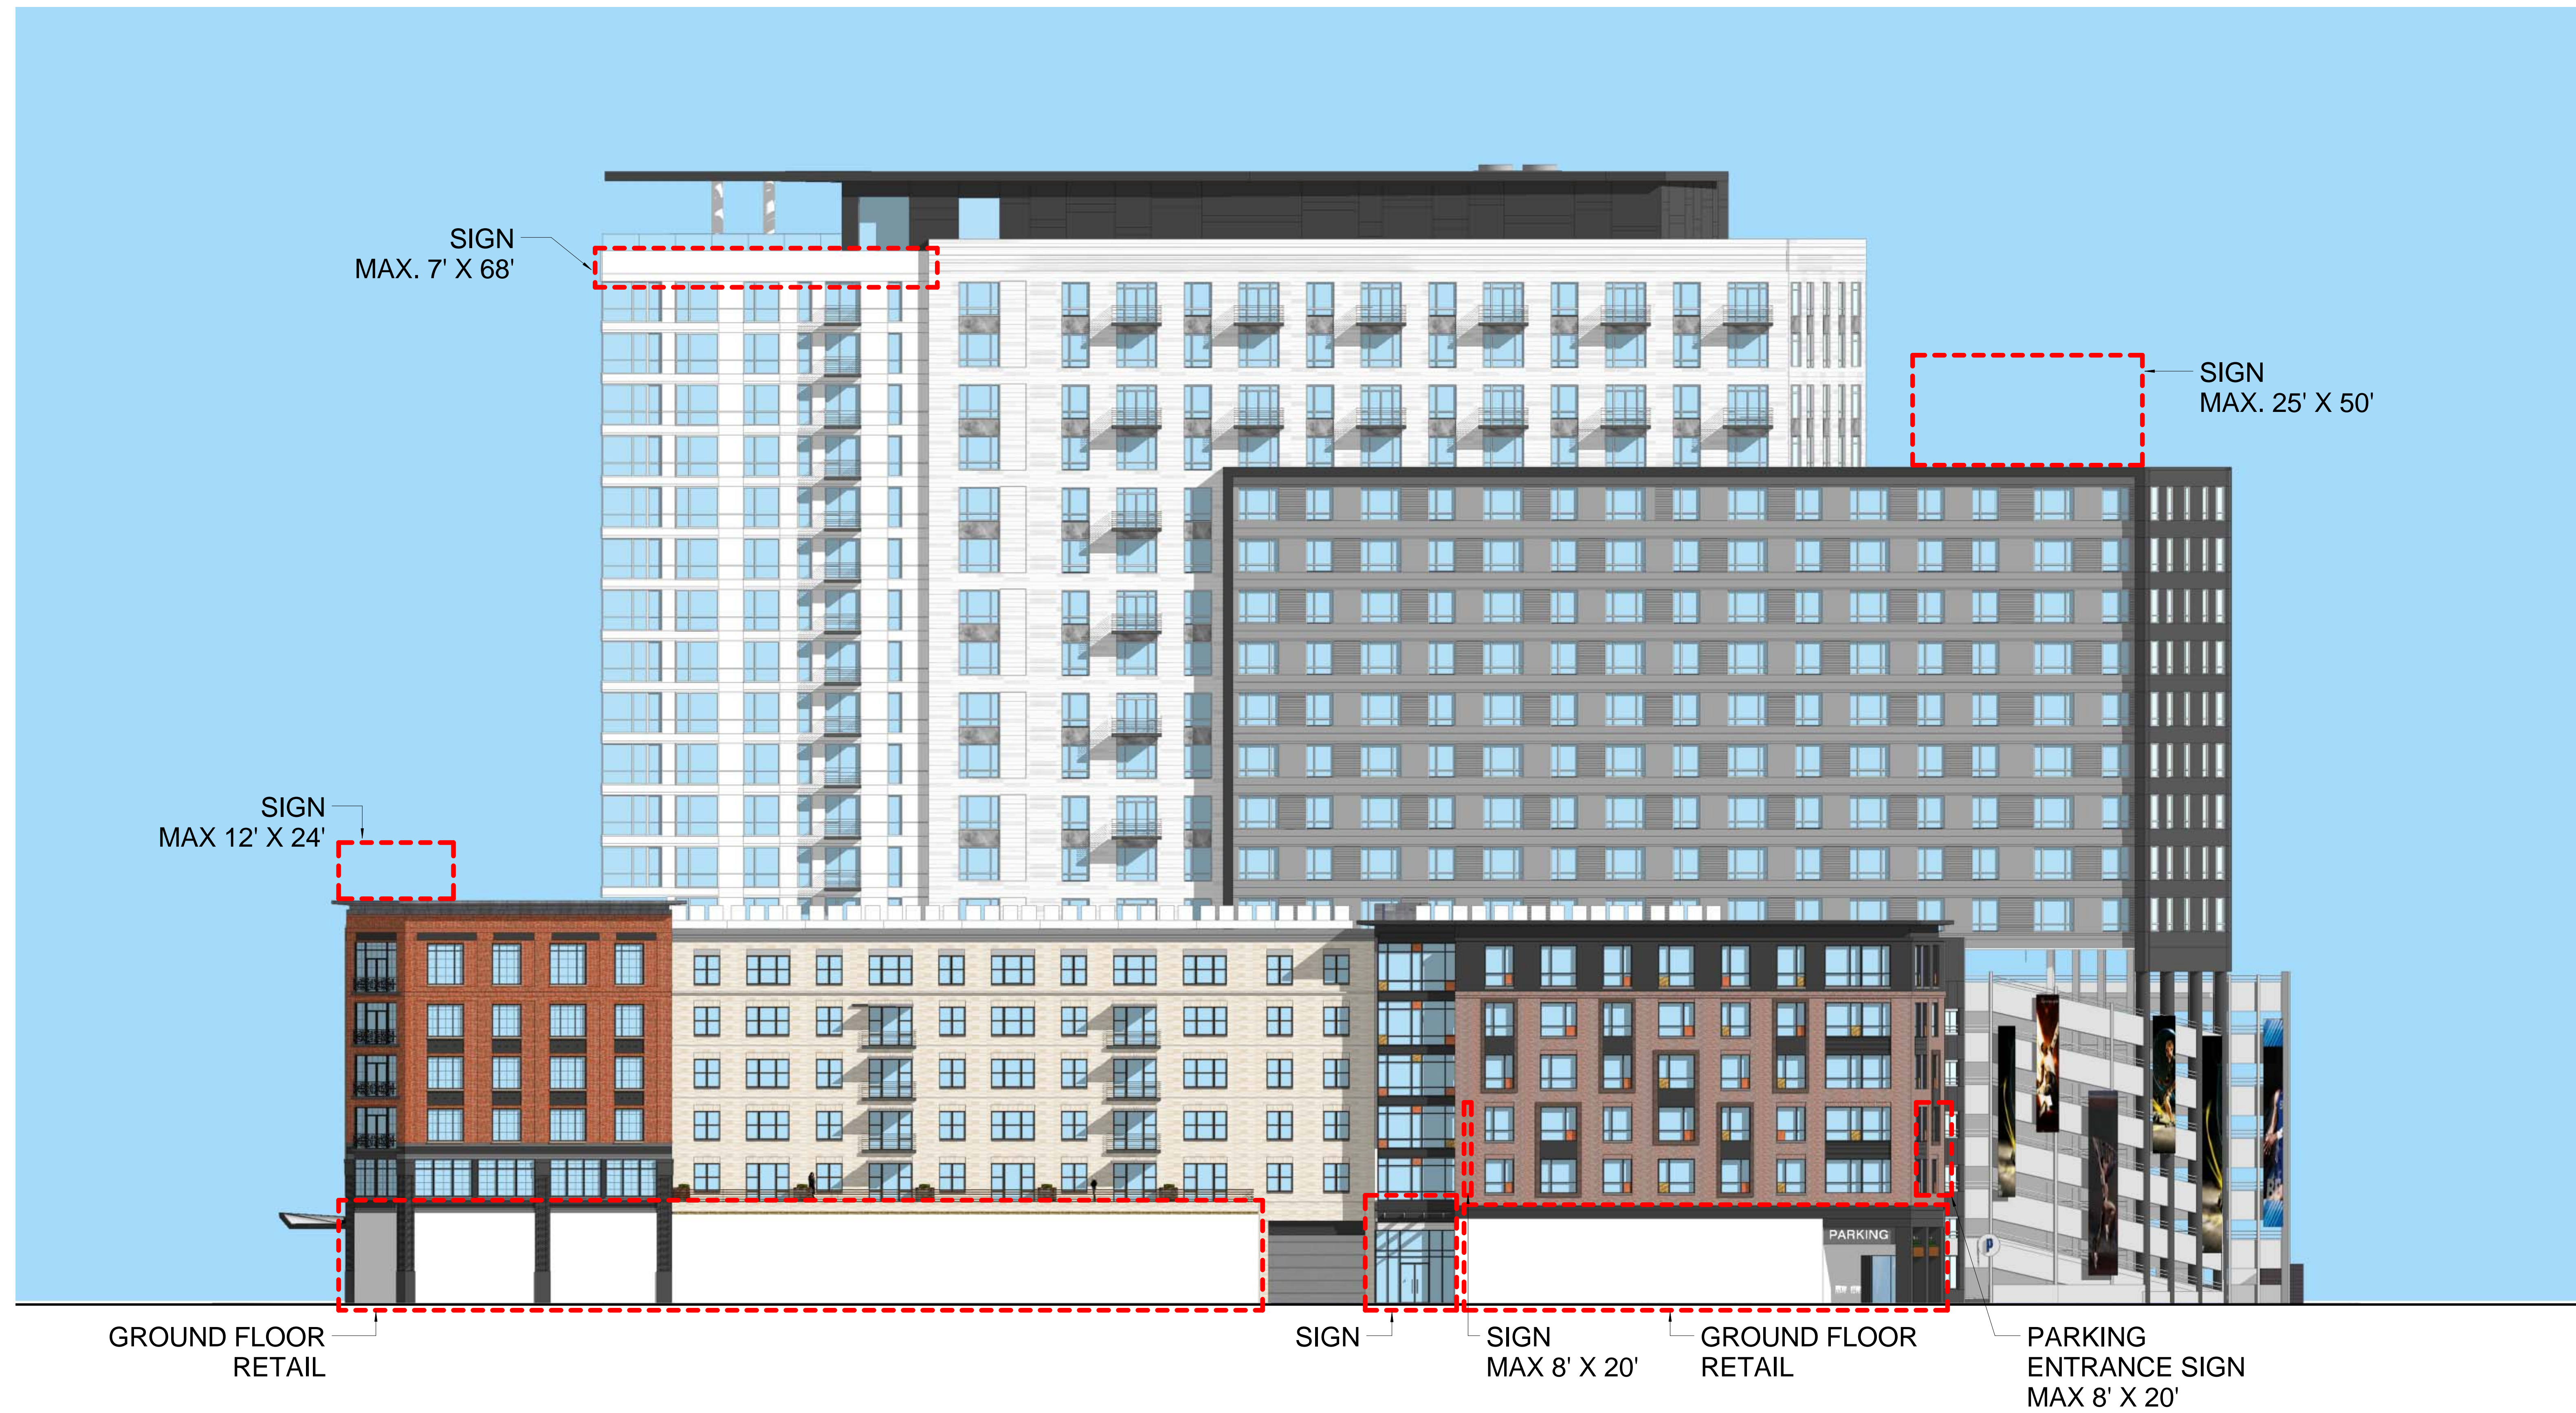



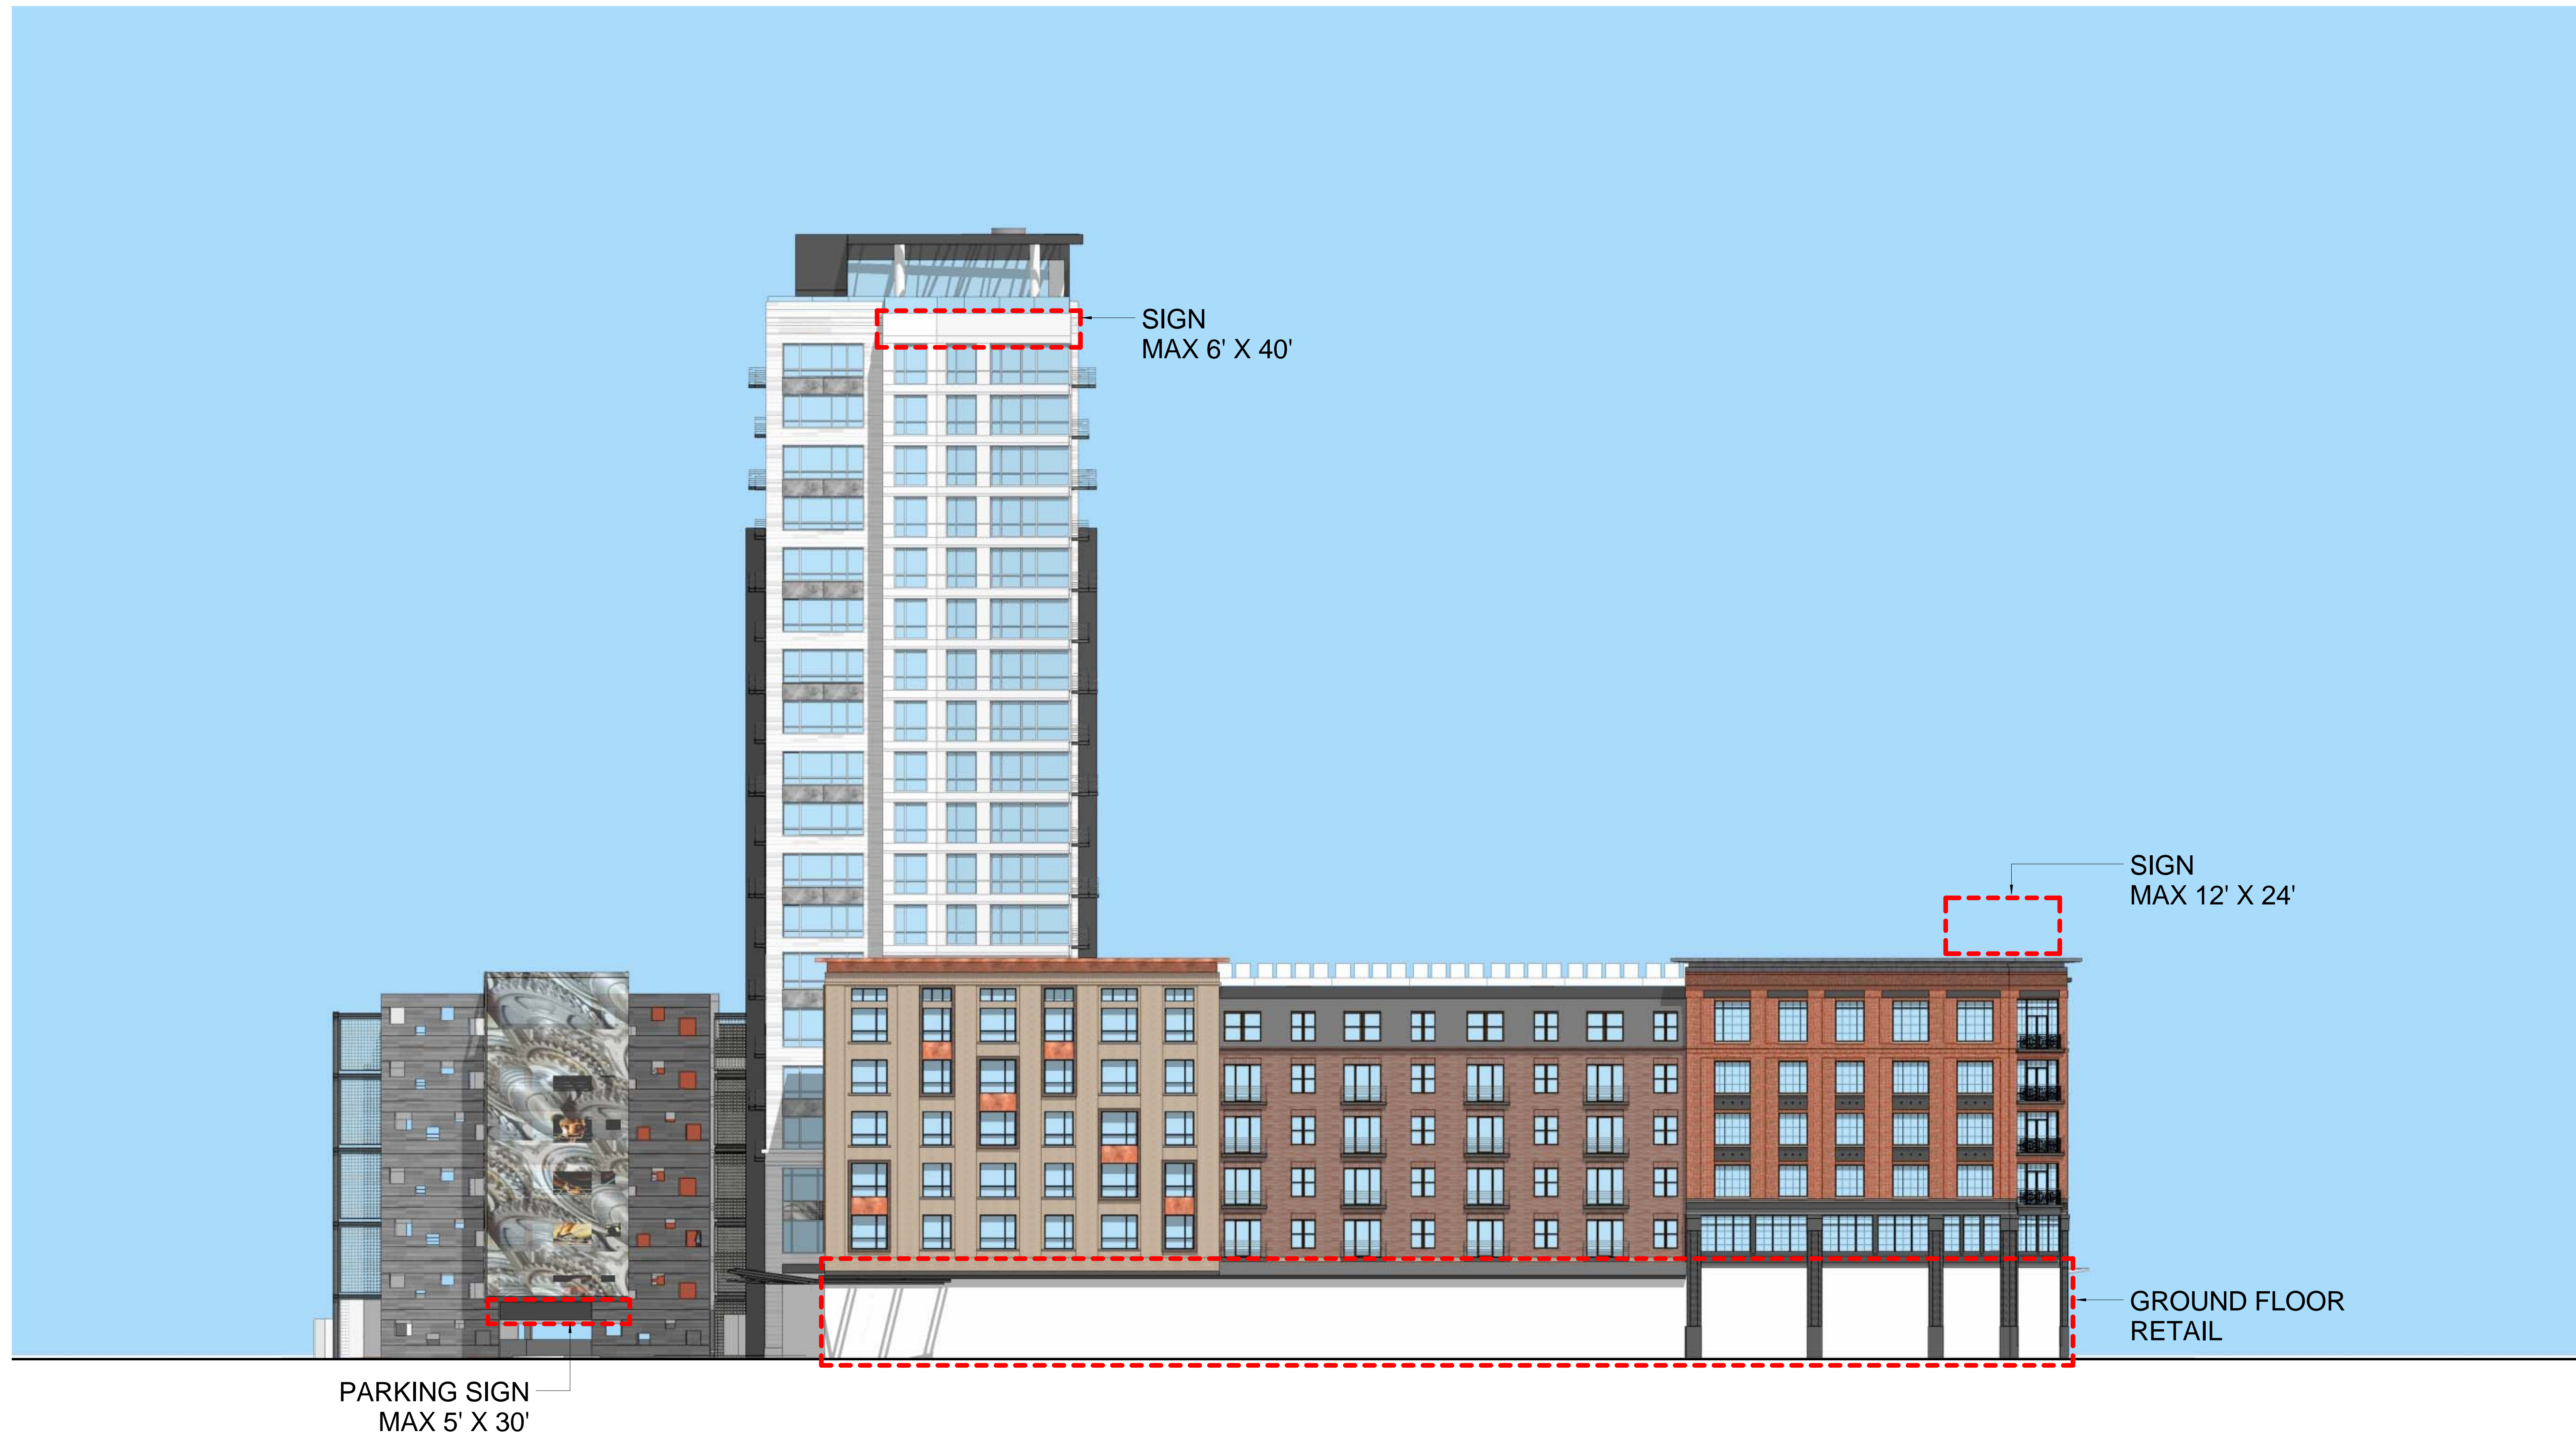

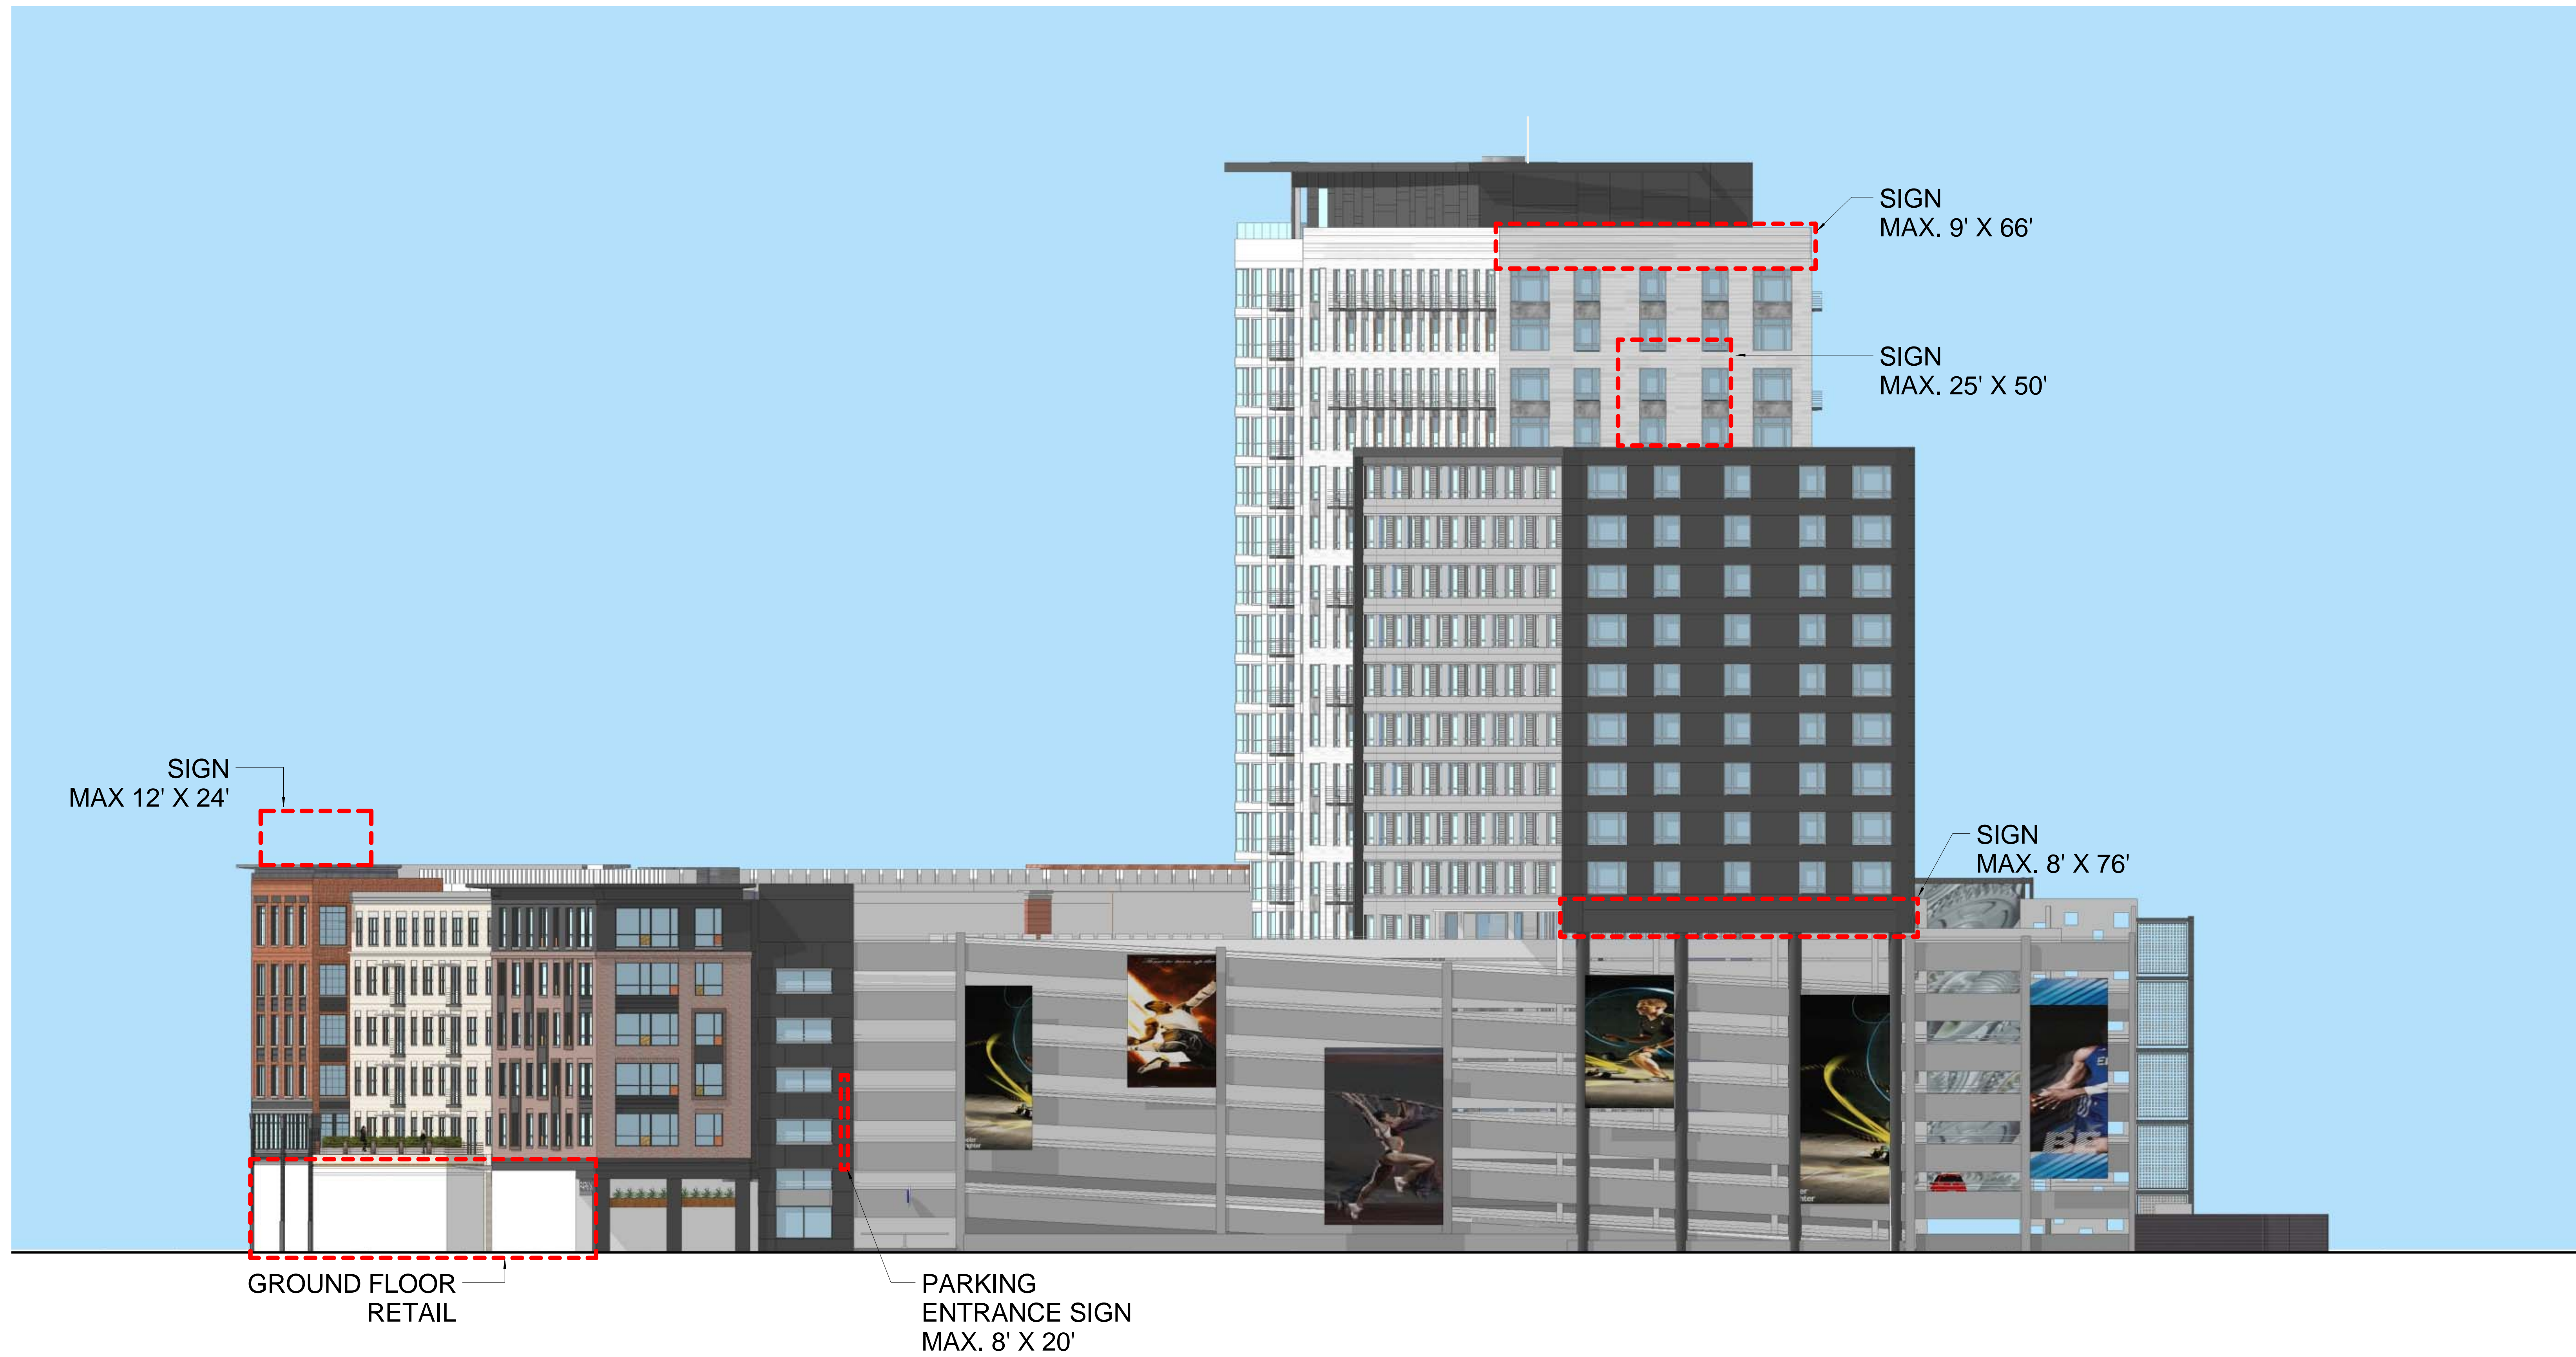




APPLICATION FOR SPSR-A

BIRD'S EYE VIEW
ASSEMBLY ROW BLOCK 6

07/02/14

13158.00

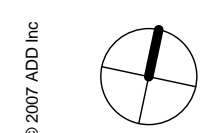




APPLICATION FOR SPSR-A

AERIAL - NORTH FACADE
ASSEMBLY ROW BLOCK 6

07/02/04

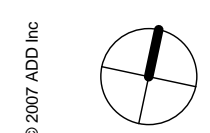



APPLICATION FOR SPSR-A

CANAL ST. VIEW
ASSEMBLY ROW BLOCK 6

07/02/14

