



**ADE**  
DESIGNERS  
(617) 838-2445

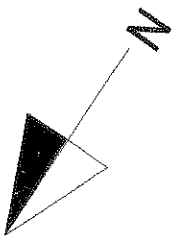

PRESCOTT ST.

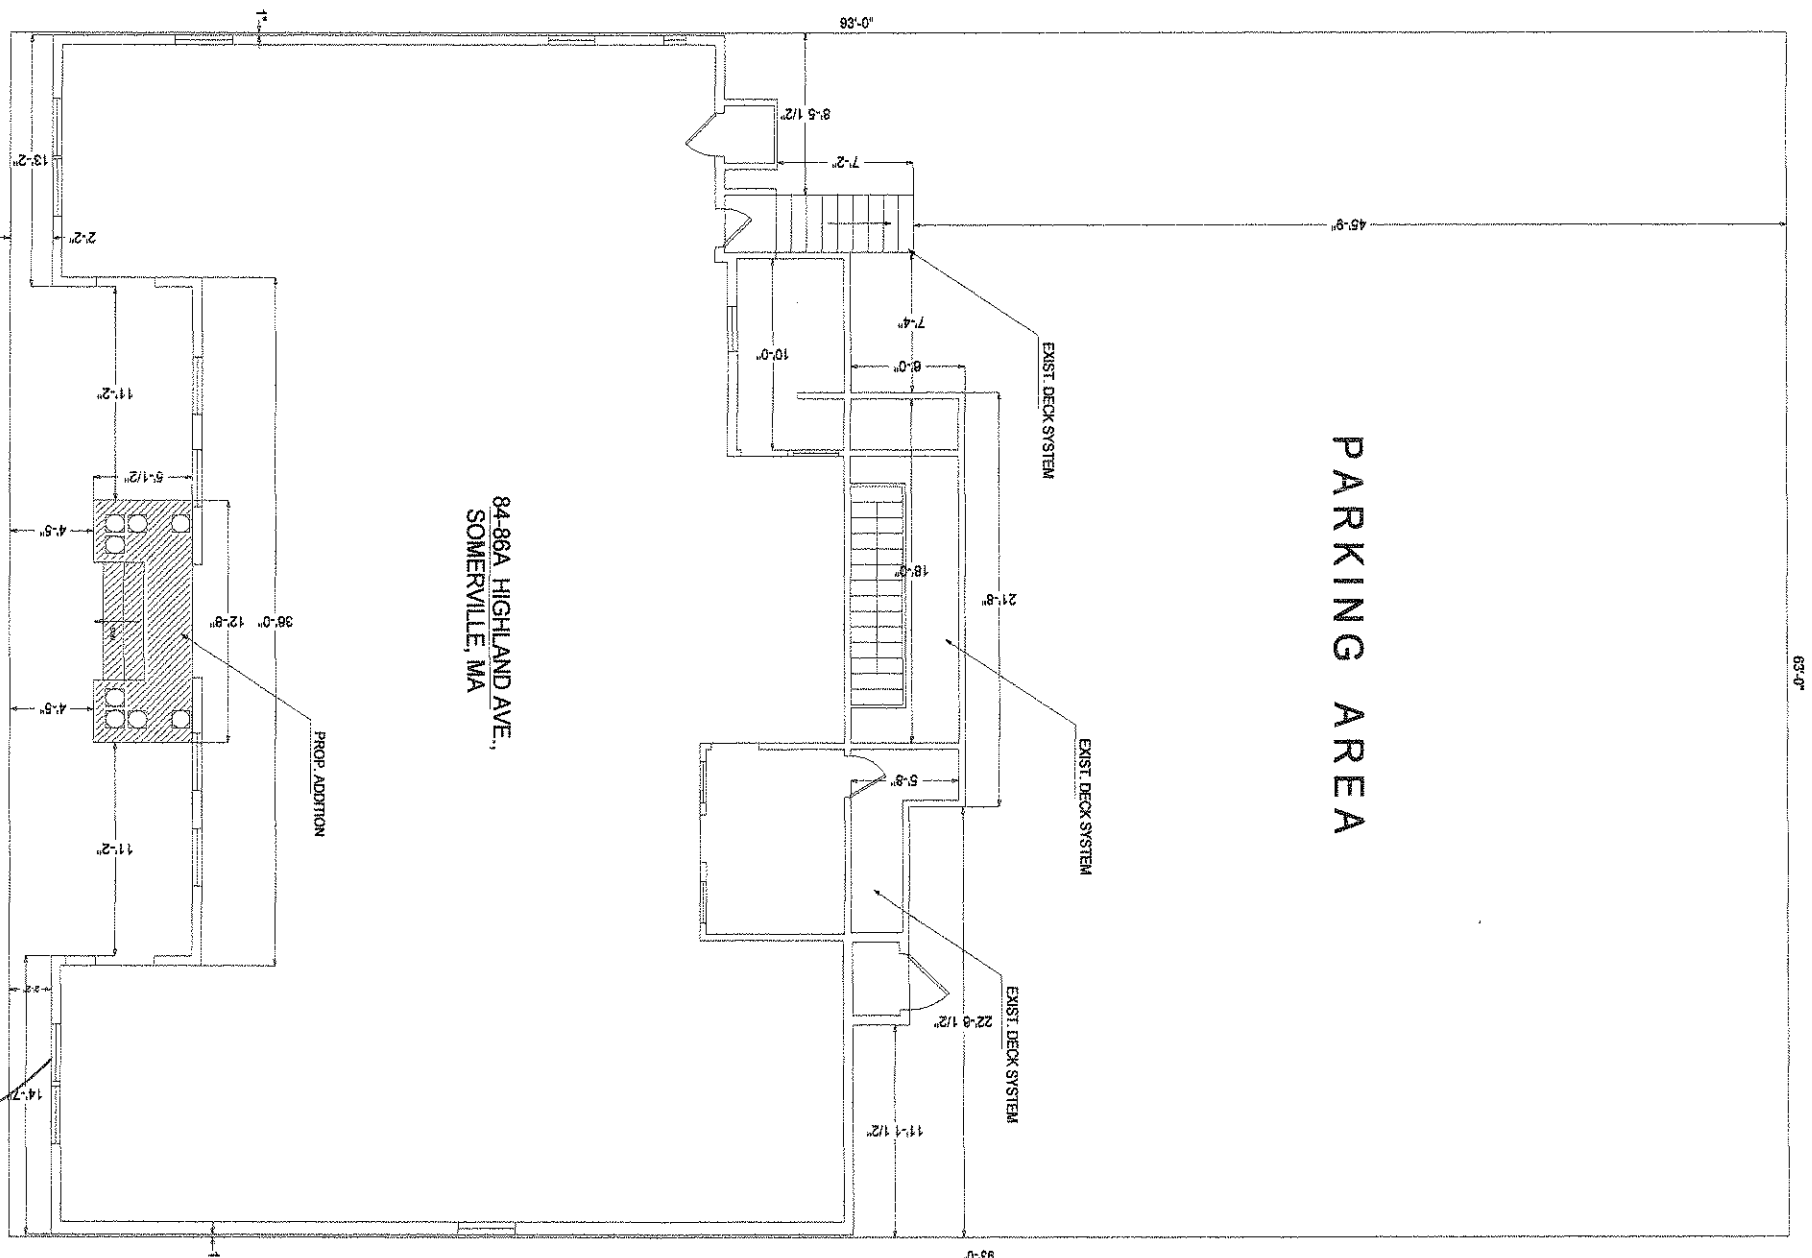

LOT AREA: 5,856 S.F.  
PROP. ADDITION: 1,200 S.F.



84-86A HIGHLAND AVE.,  
SOMERVILLE, MA

HIGHLAND AVE.

**CERTIFIED PLOT PLAN IN:**

84-86A HIGHLAND AVE. SOMERVILLE, MA

OWNER:

SCALE: 1 INCH = 10'

COMMONWEALTH OF MASSACHUSETTS  
NAND ATTARHA  
NO. 34636  
10/26/12  
I HEREBY CERTIFY THAT THIS PLAN  
ACCURATELY INDICATES THE LAYOUT  
& PROPERTY AS BUILT

NOTE: THIS PLAN CAN NOT BE USED  
FOR ESTABLISHING PROPERTY LINES