


REVISION HISTORY

REV	DESCRIPTION	DATE	APPROVED

EXISTING:
REFRIGERATOR - WALK IN
L 145" X W 108" X H 103"

EXISTING:
REFRIGERATOR - WALK IN
L 118" X W 75" X H 95"

EXISTING:
STORAGE SHED

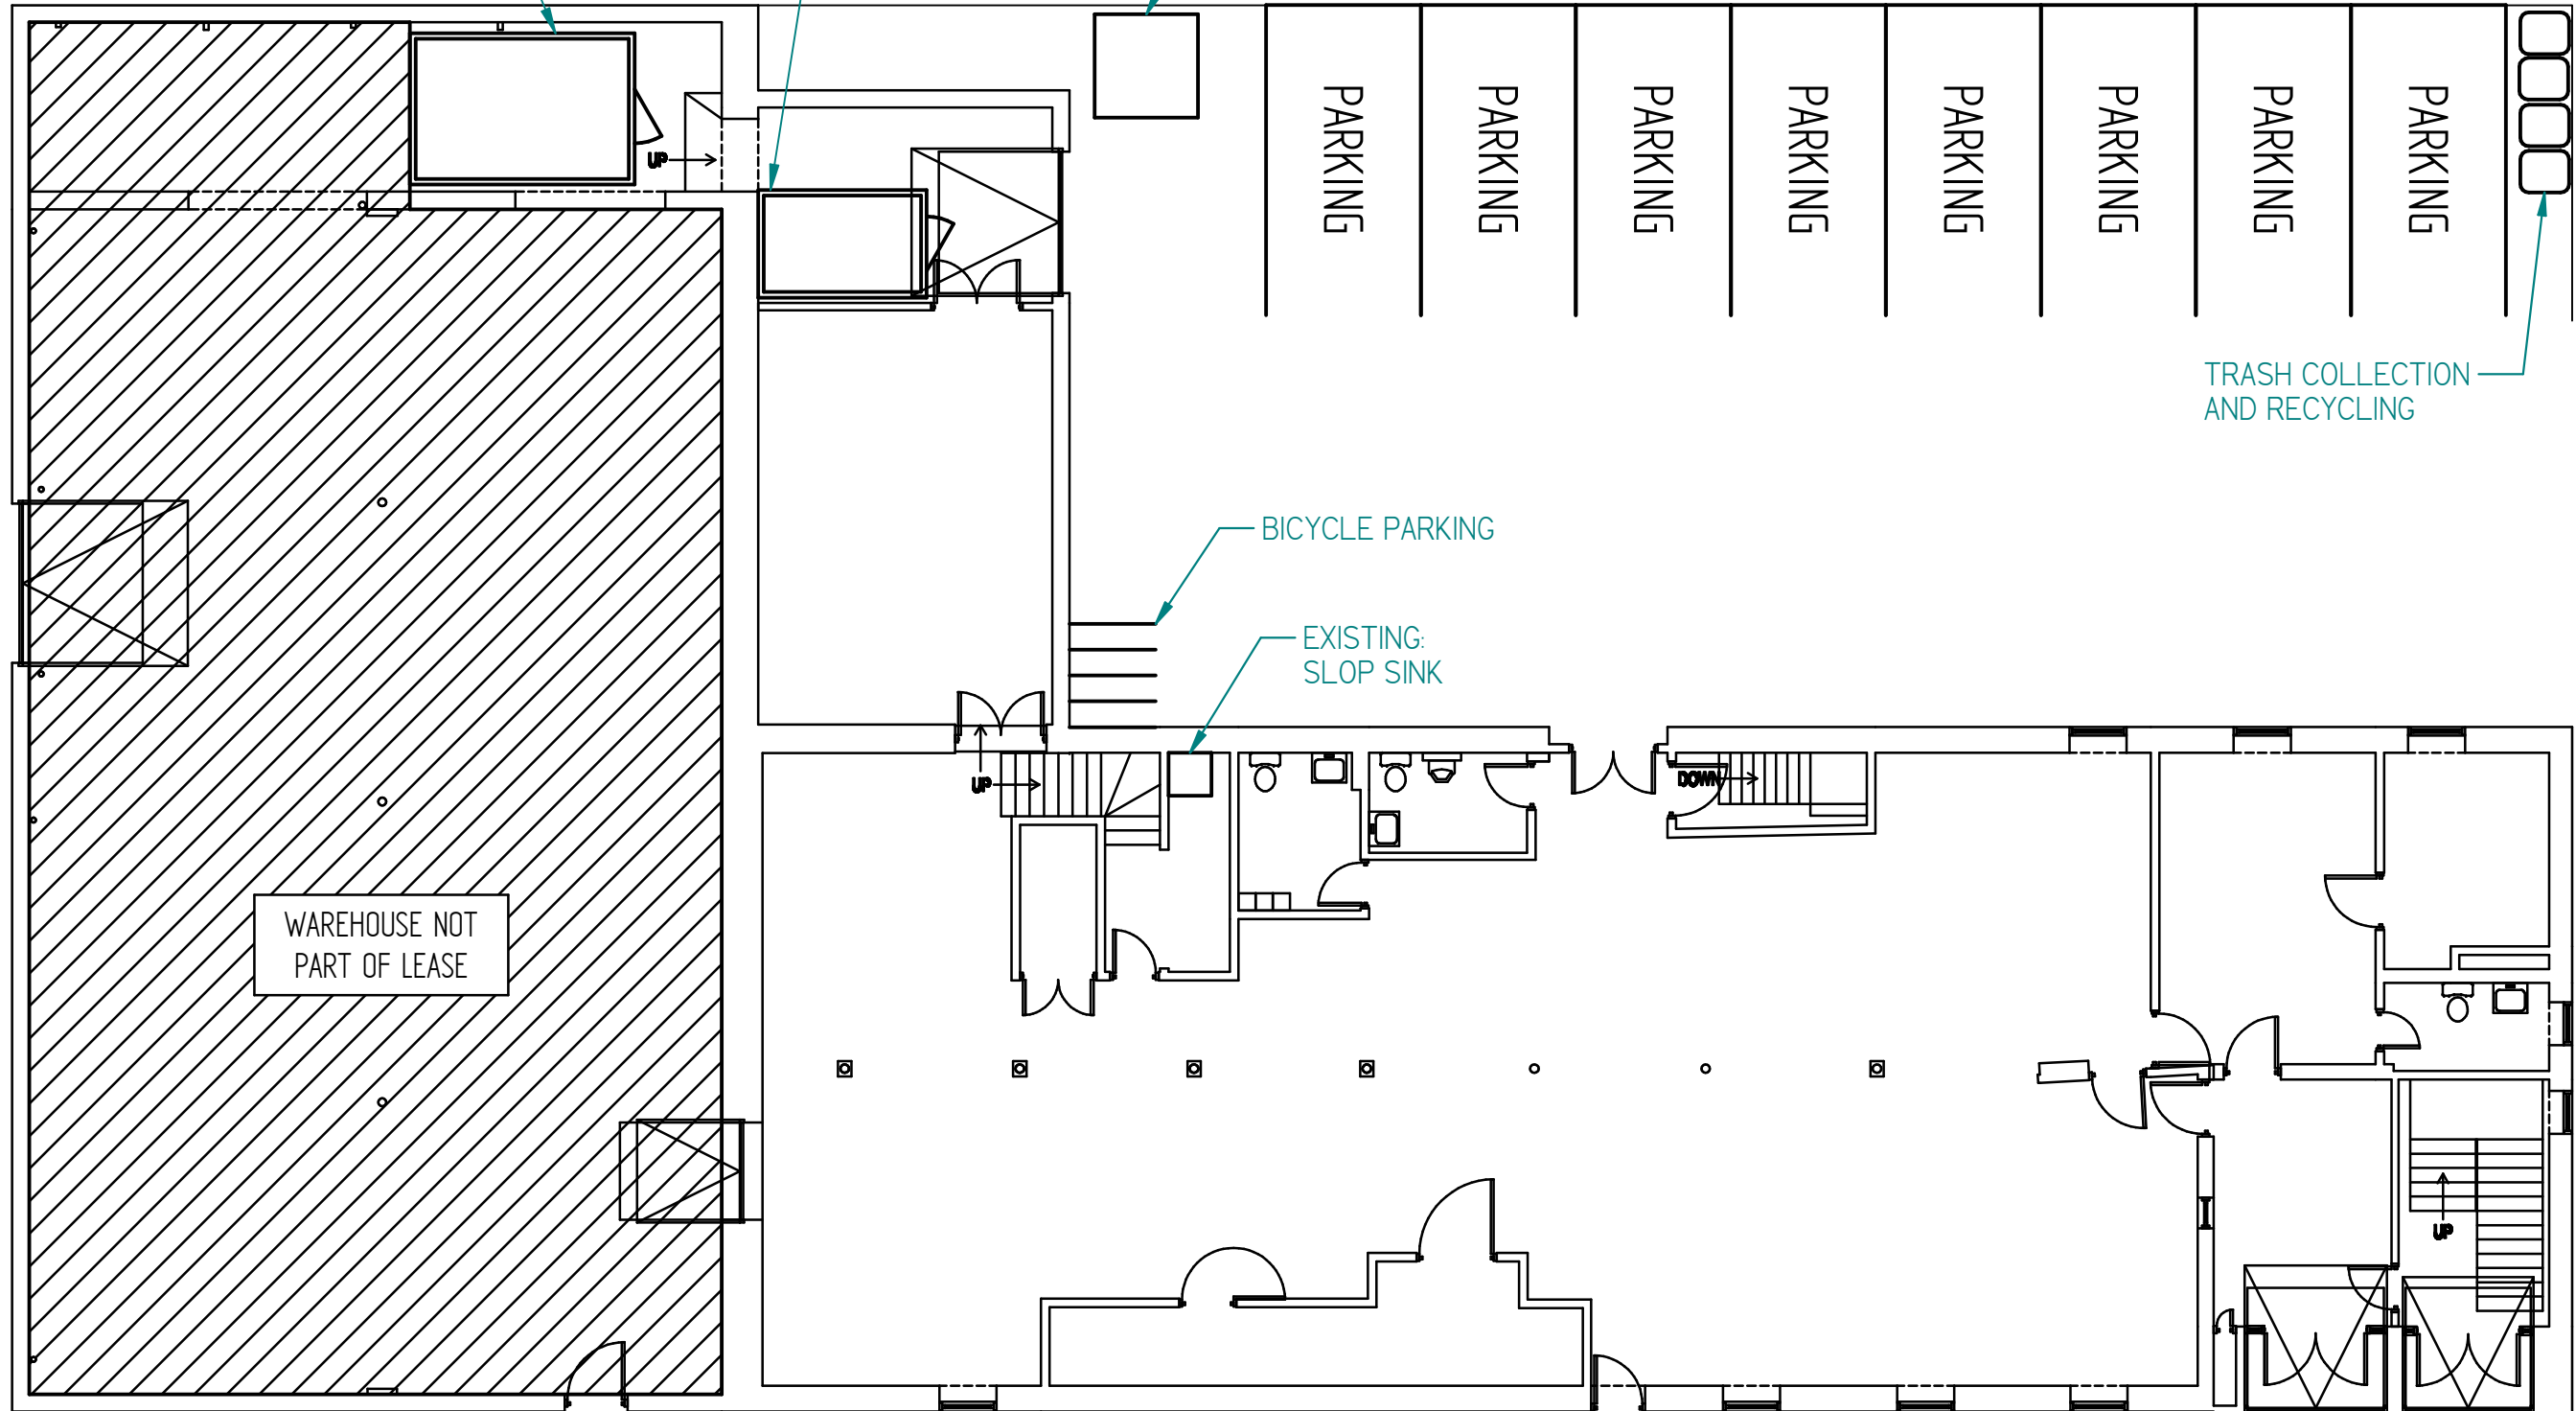

WAREHOUSE NOT
PART OF LEASE


AREA UNDER CONSIDERATION
FIRST FLOOR: 4037.17 SQFT

	NAME	DATE
DRAWN	DMcCloskey	11/20/14
CHECKED		
ENG APPR		
MGR APPR		

UNLESS OTHERWISE SPECIFIED
DIMENSIONS ARE IN FEET

SPROOT		
TITLE 33 SOUTH STREET, SOMERVILLE FIRST FLOOR		
SIZE A3	DWG NO	REV 4
FILE NAME: 33_South_Street-First_Floor-4.dft		
SCALE: 3/32" = 1'	WEIGHT:	SHEET 1 OF 2

REVISION HISTORY			
REV	DESCRIPTION	DATE	APPROVED

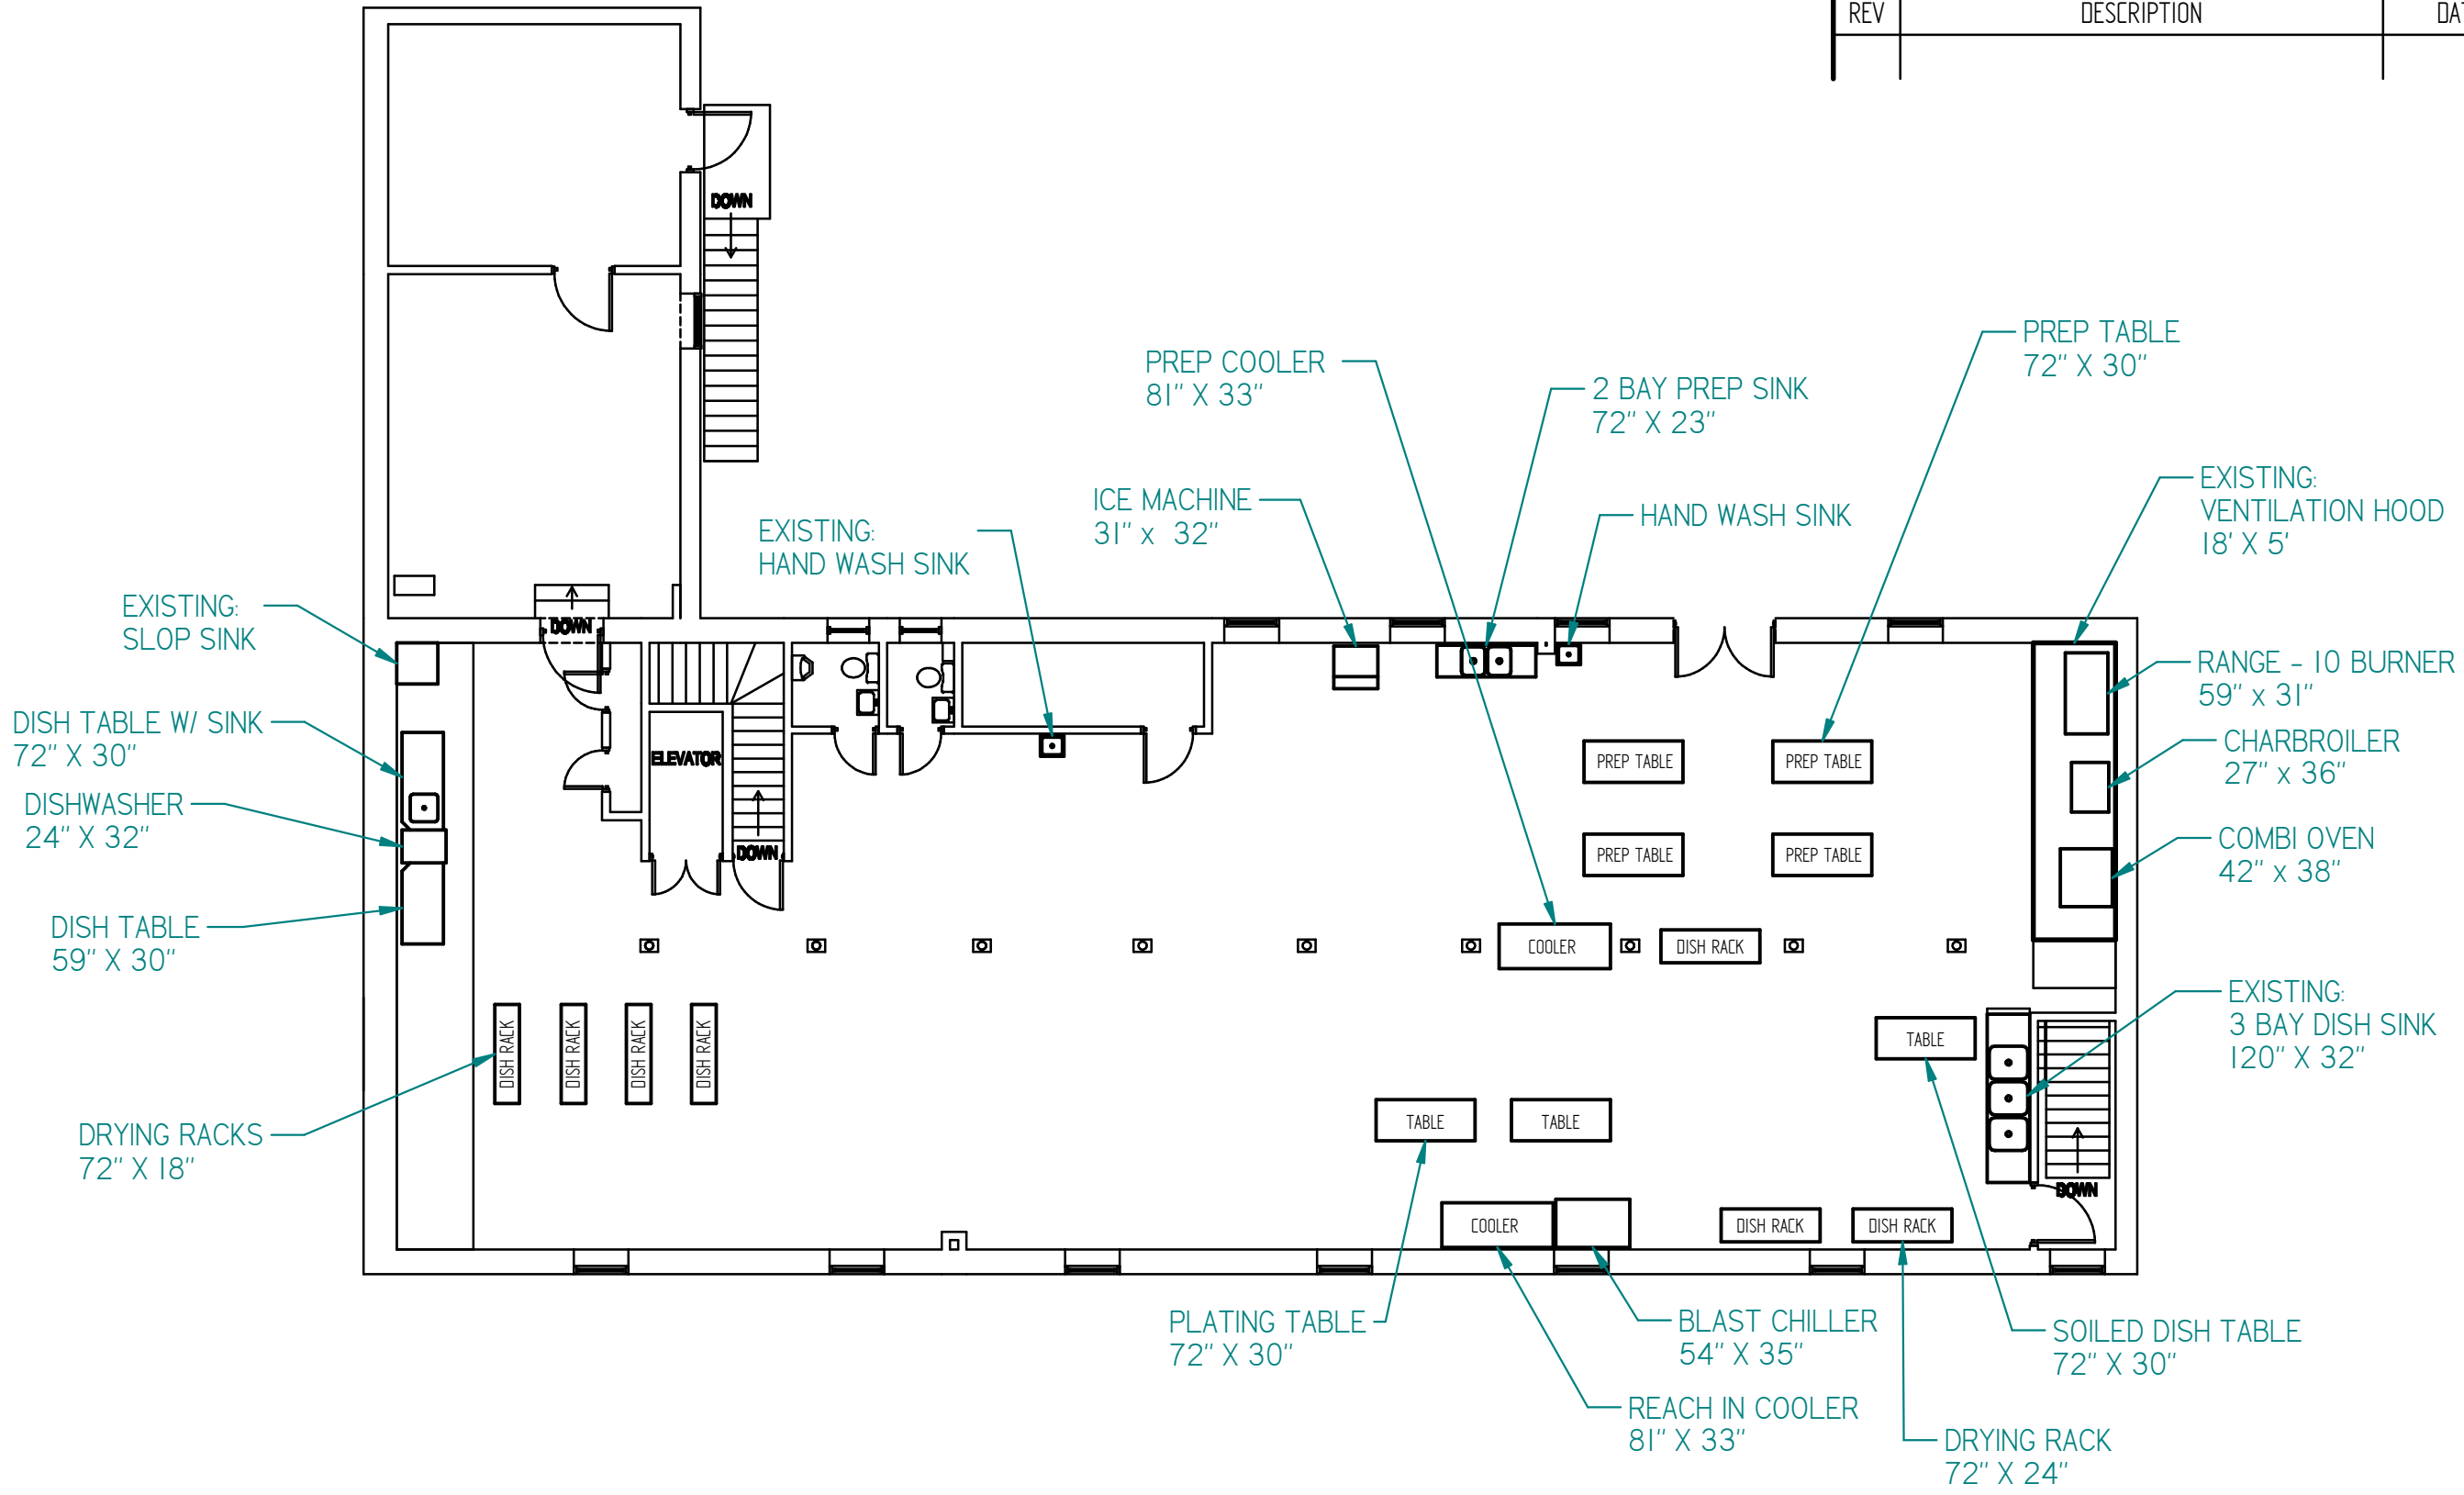

AREA UNDER CONSIDERATION
FIRST FLOOR: 3948.01 SQFT

	NAME	DATE
DRAWN	DMcCloskey	11/20/14
CHECKED		
ENG APPR		
MGR APPR		

<h1>SPROUT</h1>		
TITLE 33 SOUTH STREET, SOMERVILLE LOFT LEVEL		
SIZE A3	DWG NO	REV 4
FILE NAME: 33_South_Street-Loft_Level-4.dft		
SCALE: 3/32" = 1'	WEIGHT:	SHEET 1 OF 2

UNLESS OTHERWISE SPECIFIED
DIMENSIONS ARE IN FEET