


RECEIVED
S.P.C.D. AND
PLANNING DEPT.

CHRISTOPHER KOKORAS
187 WESTMINSTER AVENUE
WATERTOWN, MA 02472

DOING BUSINESS AS: CHRISTOPHER KOKORAS INSURANCE AGENCY
272 BROADWAY
SOMERVILLE, MA

BILLING ADDRESS CHRISTOPHER KOKORAS INSURANCE AGENCY
187 WESTMINSTER AVENUE
WATERTOWN, MA 02472

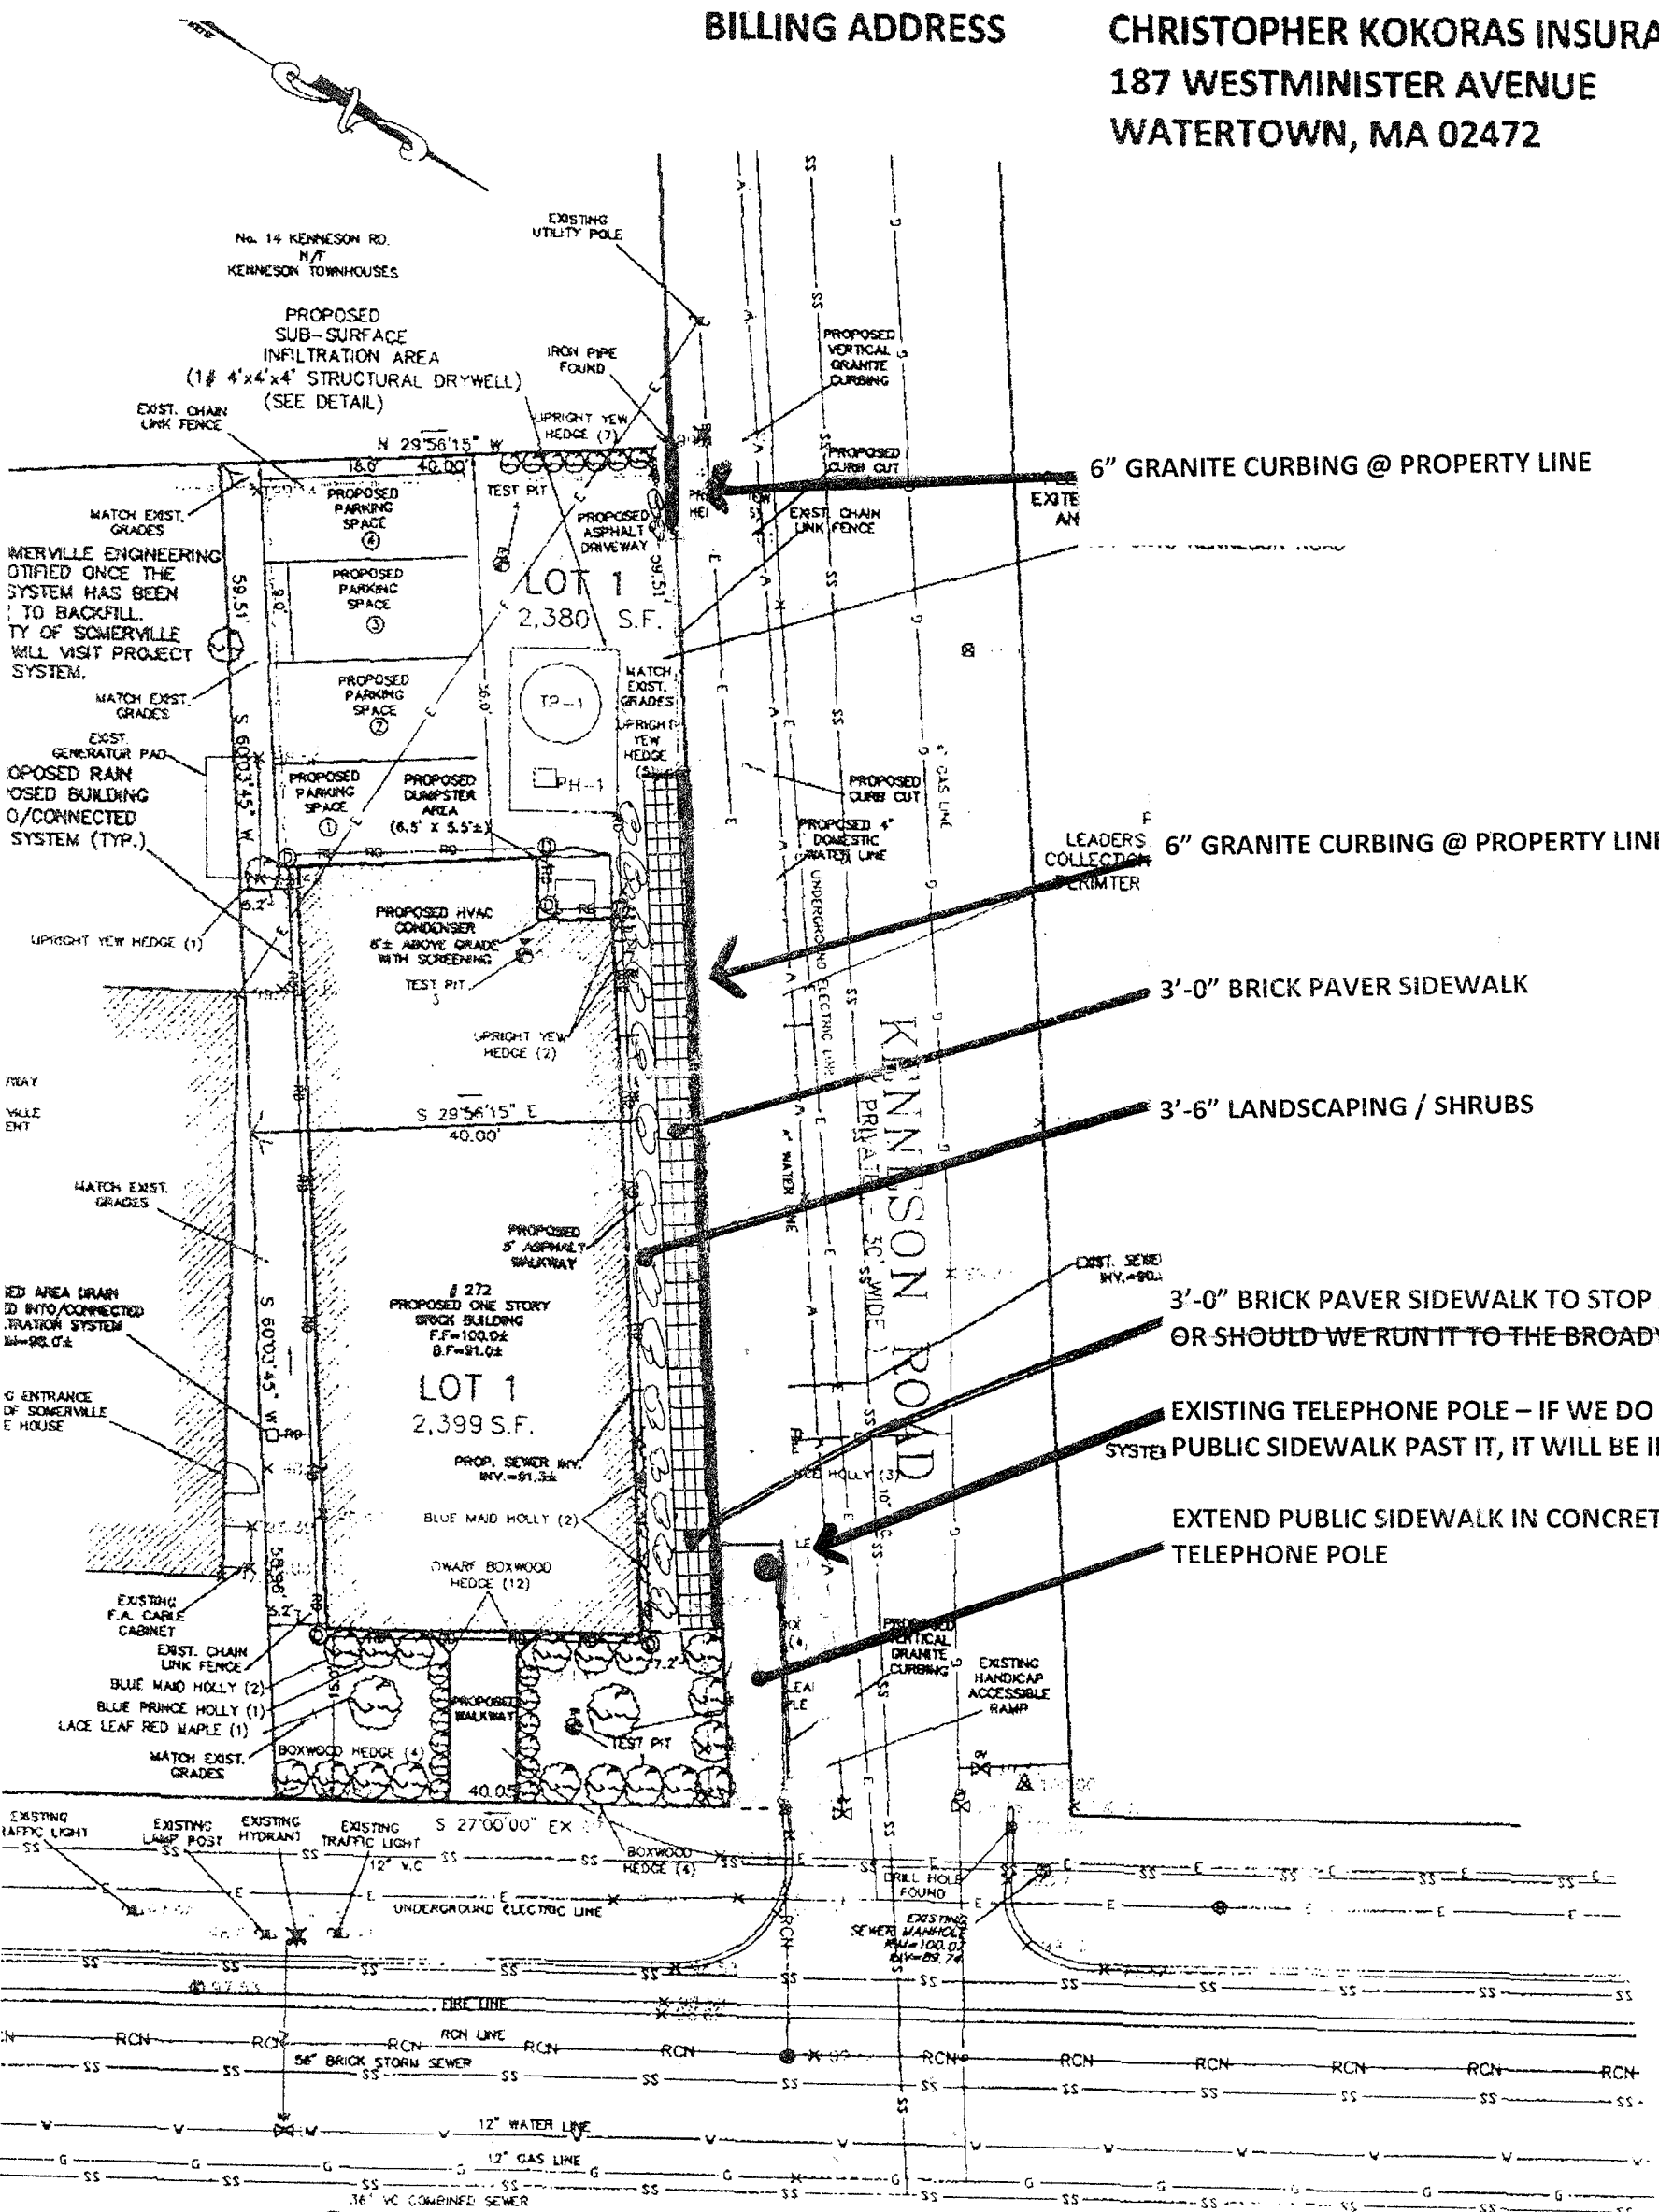

RECEIVED
S.P.C.D. AND
PLANNING DEPT.
2011 DEC - 1 PM 4: 23

6" GRANITE CURBING @ PROPERTY LINE

6" GRANITE CURBING @ PROPERTY LINE

3'-0" BRICK PAVER SIDEWALK

3'-6" LANDSCAPING / SHRUBS

3'-0" BRICK PAVER SIDEWALK TO STOP AS SHOWN
OR SHOULD WE RUN IT TO THE BROADWAY SIDEWALK

EXISTING TELEPHONE POLE - IF WE DO NOT RUN THE
SYSTEM PUBLIC SIDEWALK PAST IT, IT WILL BE IN THE ROADWAY.

EXTEND PUBLIC SIDEWALK IN CONCRETE TO GET PAST
TELEPHONE POLE

272 BROADWAY
(PUBLIC WAY - VARIABLE WIDTH)