



BASED ON EXISTING
SURVEY BY CONTROL
POINT ASSOCIATES INC.,
11/7/2012

ELLSWORTH ASSOCIATES, Inc.
267 NORFOLK STREET
CAMBRIDGE, MA 02139

7-11 Fairview Terrace
SOMERVILLE, MA

PROPERTY LAYOUT





PH. 617-492-0709

FAX. 617-714-5900

DATE: 12/3/14

SCALE: 1/16" = 1'-0"
JOB NO.:
FILE: Fairview

SITE 1

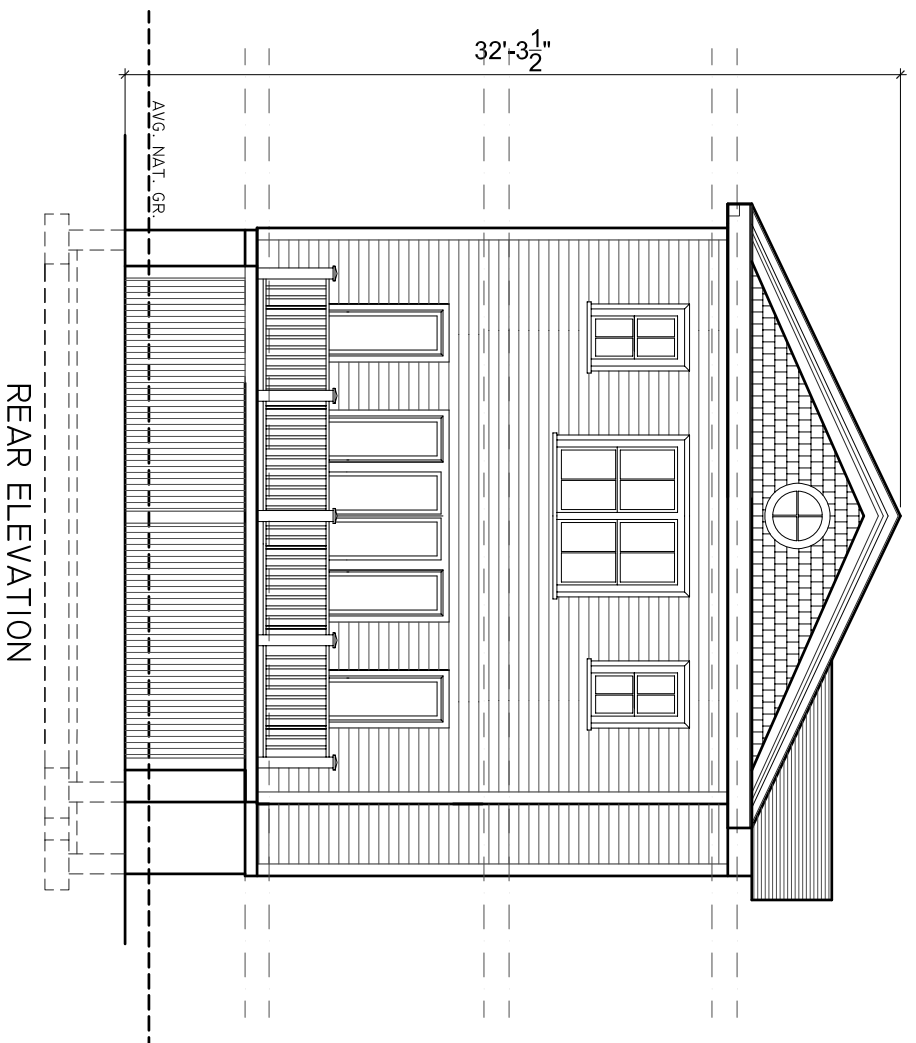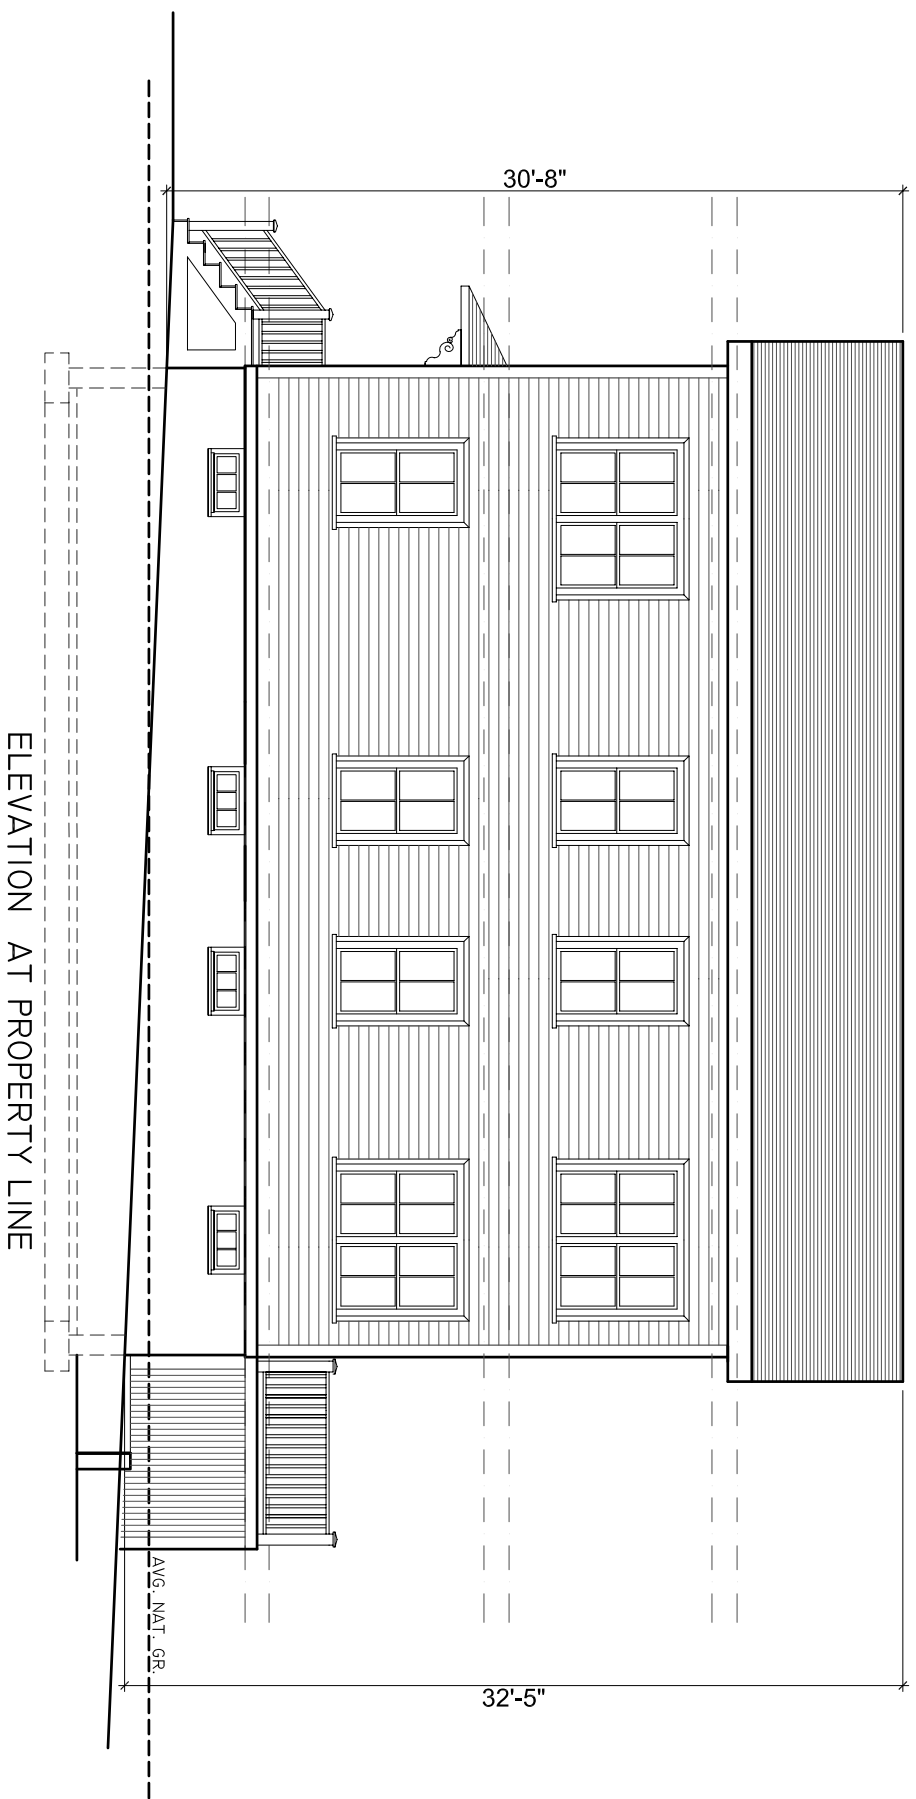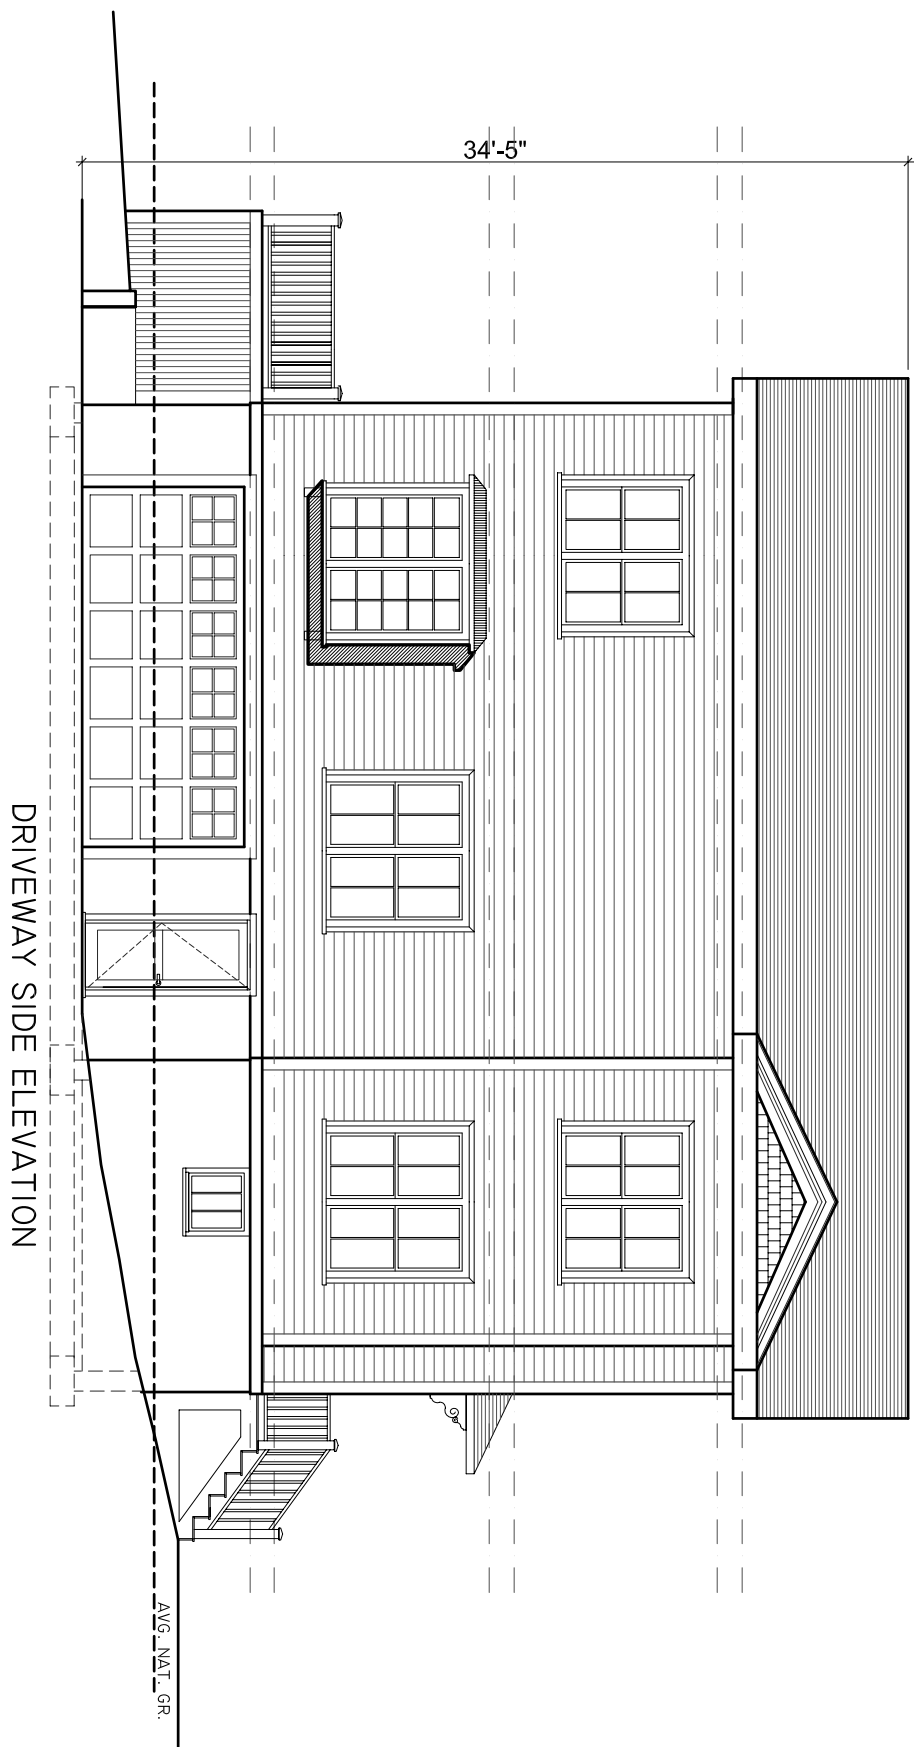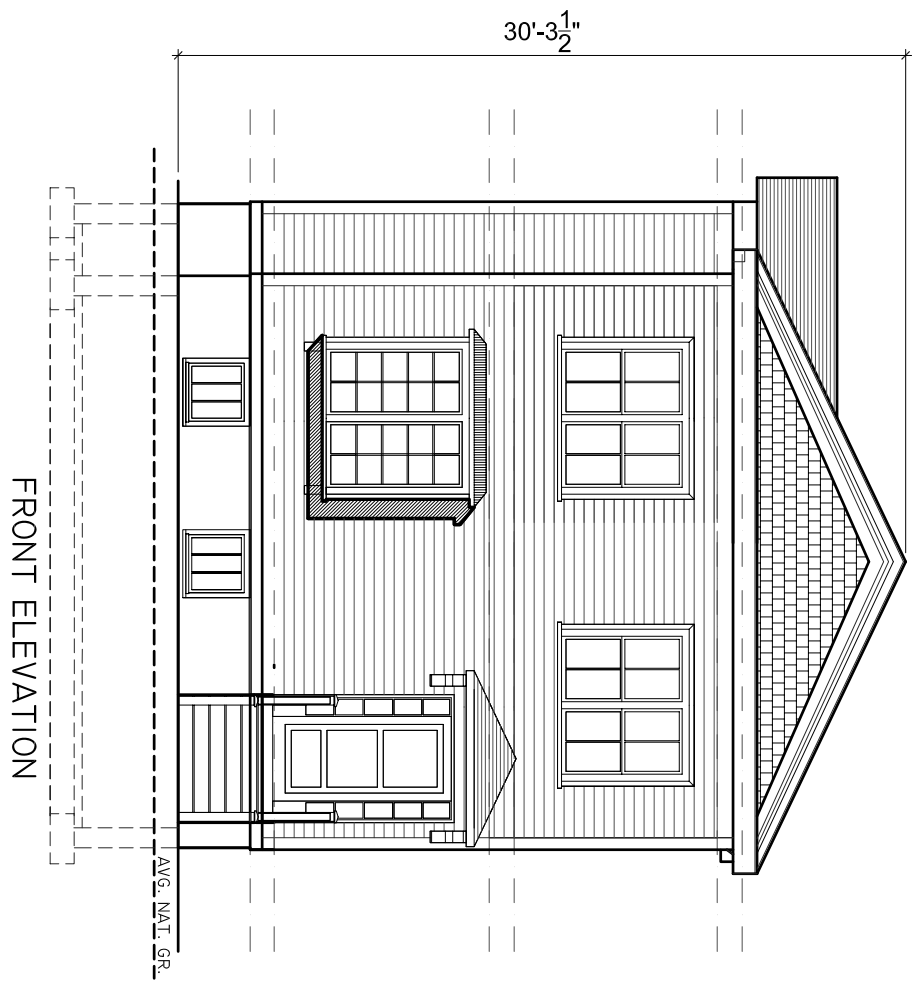

ELLSWORTH ASSOCIATES, Inc.
 267 NORFOLK STREET
 CAMBRIDGE, MA 02139

PH. 617-492-0709 FAX. 617-714-5900


7-11 Fairview Terrace
 SOMERVILLE, MA

ELEVATIONS


DATE: 12/3/14

SCALE: 1/8" = 1'-0"
 JOB NO.:
 FILE: FAIRVIEW

E1

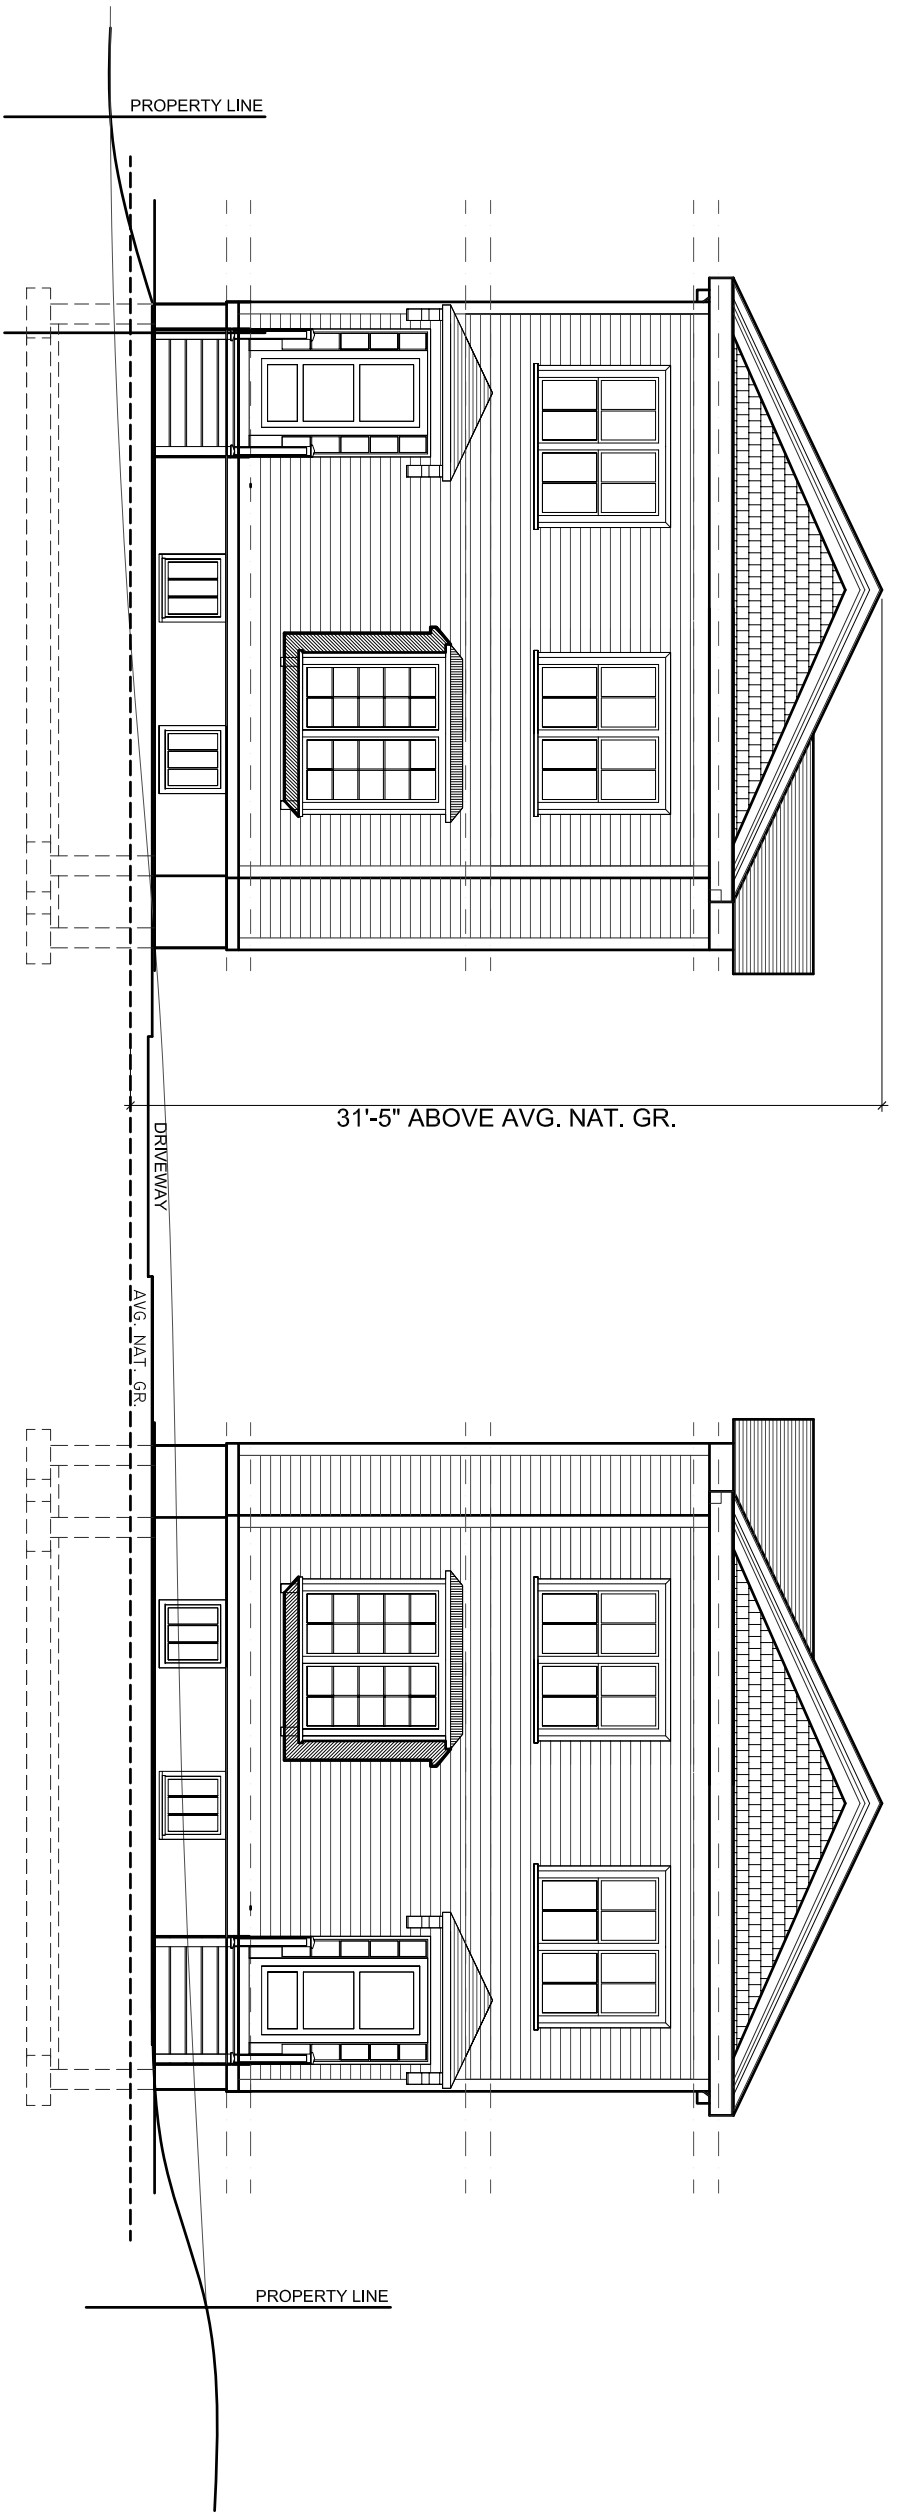

PROPOSED ELEVATION FROM FAIRVIEW TERRACE

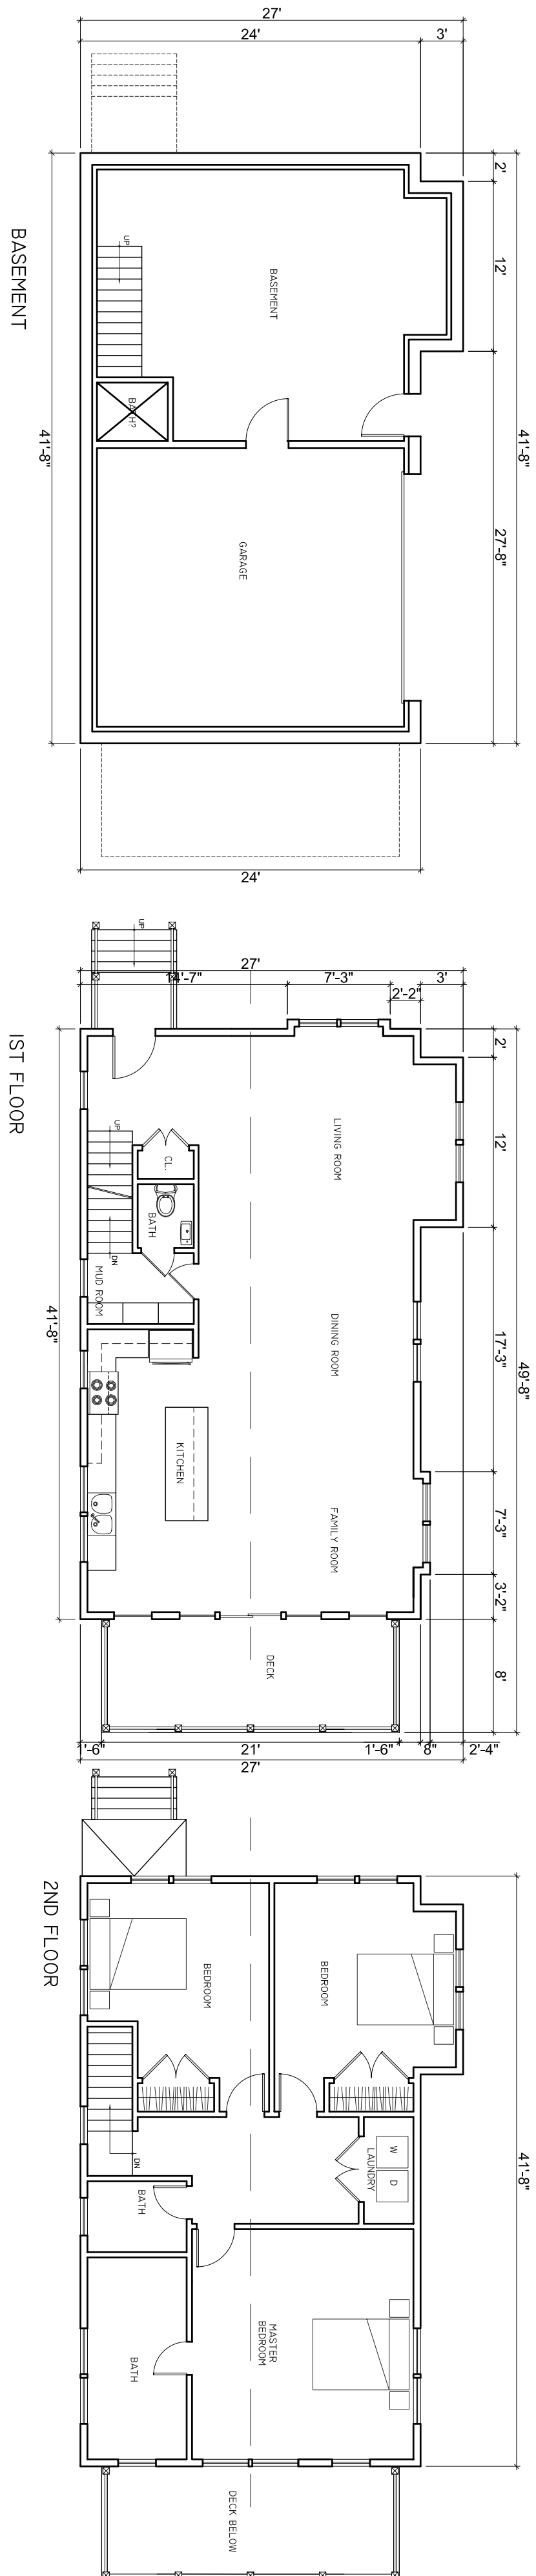

ELLSWORTH ASSOCIATES, Inc.
 267 NORFOLK STREET
 CAMBRIDGE, MA 02139

PH. 617-492-0709

FAX. 617-714-5900

7-11 Fairview Terrace
 SOMERVILLE, MA

ELEVATIONS & PLANS

DATE: 12/3/14

SCALE: 1/8" = 1'-0"
 JOB NO.: FAIRVIEW
 FILE: FAIRVIEW

E2